



REPUBLIC OF THE PHILIPPINES
TECHNICAL EDUCATION
AND
SKILLS DEVELOPMENT
AUTHORITY


PLANS FOR THE
INNOVATION CENTER
MARIVELES

LOCATION: Brgy. Camaya, Mariveles Bataan








CS-1	COVER PAGE	SUBMITTED BY: ENGR. ROY LOUIE P. MINGAYAGA 	REVIEWED BY: ARON MARQUEL A. MENDOZA 	PREPARED BY: ARON CARLOS D. BUNALAN 	CHECKED AND RECOMMENDED BY: DIRECTOR GENERAL TECHNICAL EDUCATION AND SKILLS DEVELOPMENT AUTHORITY SEC. ISMAEL S. LAPENA, PH.D., CESSE 	RECOMMENDING APPROVAL: DIRECTOR AS CHIEF OF STAFF DIEGO T. GONZALO 	CHECKED & CONCURRED BY: EXECUTIVE DIRECTOR, NITEDS DIR. EDWIN B. BUNALAN 	TECHNICAL EDUCATION AND SKILLS DEVELOPMENT AUTHORITY


RECOMMENDING APPROVAL	HEAD ARCHITECTURAL SECTION	DATE	APPROVED BY
OFFICE OF THE BUILDING OFFICIAL REPUBLIC OF THE PHILIPPINES			
LAND USE & ZONING			
BUILDING OFFICIAL	DATE		
LINE & GRADE			
BUILDING OFFICIAL	DATE		
ARCHITECTURAL			
BUILDING OFFICIAL	DATE		
STRUCTURAL			
BUILDING OFFICIAL	DATE		
SANITARY			
BUILDING OFFICIAL	DATE		
ELECTRICAL			
BUILDING OFFICIAL	DATE		
MECHANICAL			
BUILDING OFFICIAL	DATE		
BUILDING OFFICIAL	DATE		

[illegible]

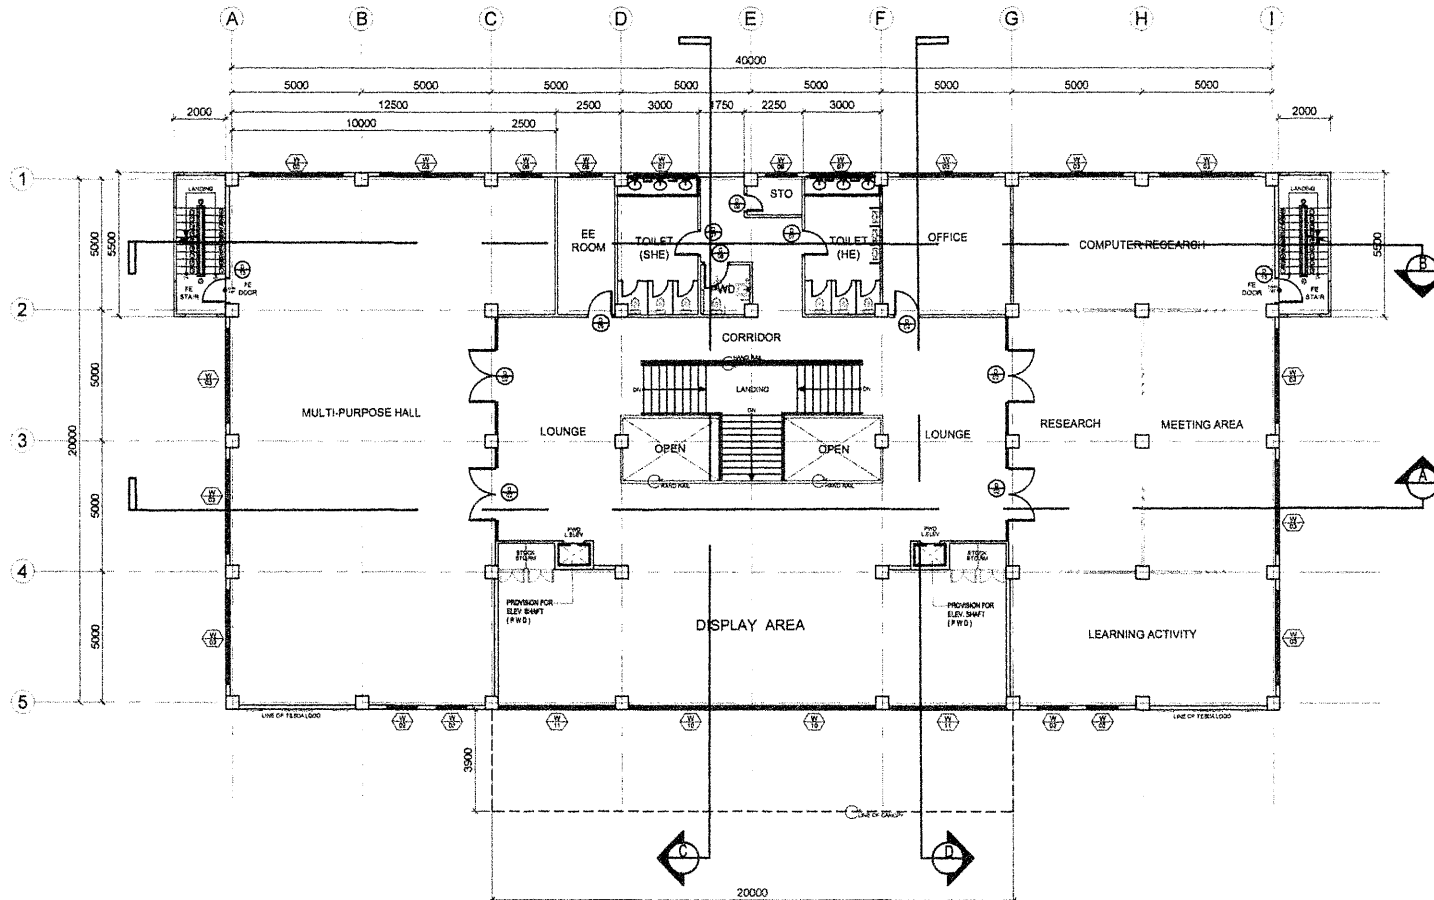

A
TESDA INNOVATION CENTER - MARIVELES
PROPOSED SECOND FLOOR PLAN
 SCALE 1:200MTS

       
 TECHNICAL EDUCATION AND SKILLS DEVELOPMENT AUTHORITY	CONCURRED BY:  DIR. DAVID S. BUNGALTON EXECUTIVE DIRECTOR, MARIVELES	RECOMMENDING APPROVAL:  DIR. JULIET O. OROZCO CHIEF OF STAFF, SDO DIRECTOR-IN-CHARGE, SPU	APPROVED BY:  SEC. ISIDRO S. LAPENA, PH.D., CSEE DIRECTOR GENERAL TECHNICAL EDUCATION AND SKILLS DEVELOPMENT AUTHORITY	PROJECT TITLE: PROPOSED TESDA INNOVATION CENTER - MARIVELES LOCATION: BRGY. CAMAYA, MARIVELES, BATAN	DRAWING AND SPECIFICATIONS AND OTHER CONTRACT DOCUMENTS ARE THE PROPERTY OF TESDA. NO PART OF THIS DRAWING OR SPECIFICATIONS SHALL BE REPRODUCED OR TRANSMITTED IN ANY FORM OR BY ANY MEANS, ELECTRONIC OR MECHANICAL, INCLUDING PHOTOCOPYING, RECORDING, OR BY ANY INFORMATION STORAGE AND RETRIEVAL SYSTEM, WITHOUT THE WRITTEN PERMISSION OF TESDA.	CADD BY:  MARIA LOURDES F. DE RAMOS CHIEF OPERATOR, SPU-DOG	PREPARED BY:  ARON CARLOS D. MANANGKUI ARCHITECT CONSULTANT	REVIEWED BY:  ARON RUEL L. MENDOZA ARCHITECT, SPU-DOG	SUBMITTED BY:  ENGR. ROY LOUIE P. MINGARACAL HEAD, SPU-DOG	SHEET CONTENTS: AS SHOWN	SHEET NO. A-2
---	--	--	---	---	--	---	---	---	--	------------------------------------	-------------------------

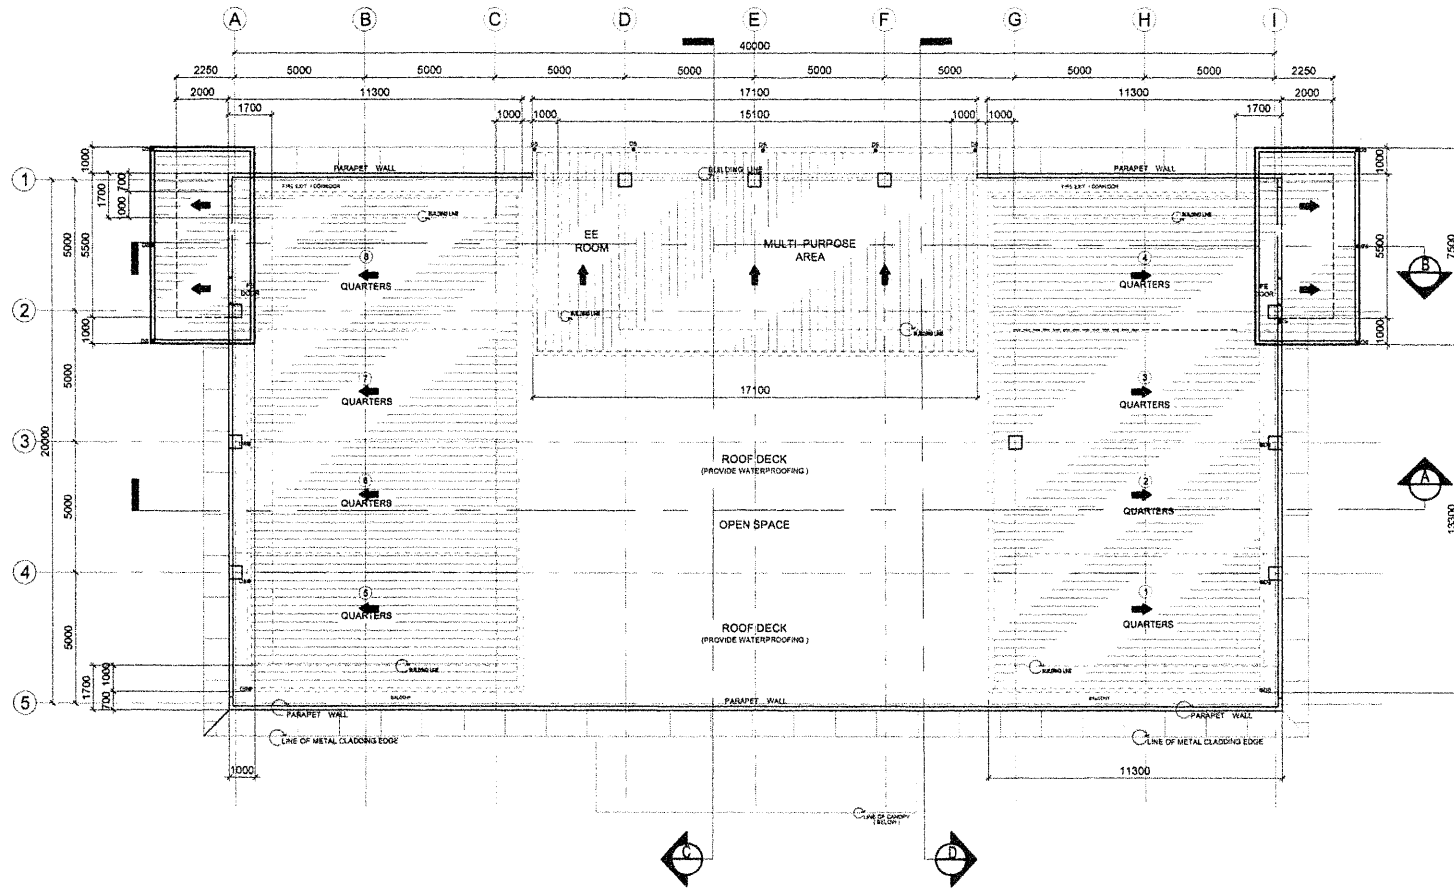

TESDA INNOVATION CENTER-MARIVELES
PROPOSED ROOF PLAN
 SCALE 1:200MTS

 TECHNICAL EDUCATION AND SKILLS DEVELOPMENT AUTHORITY	CONCURRED BY: <i>[Signature]</i> DIR. CHAN B. BULGALLON EXECUTIVE DIRECTOR NITROD	RECOMMENDING APPROVAL: <i>[Signature]</i> DIR. JUANITO OROZCO DIRECTOR IV AS CHIEF OF STAFF, CDS DIRECTOR IN CHARGE, SPU	APPROVED BY: <i>[Signature]</i> SEC. ISIDRO S. LAPENA, PhD, CSEE DIRECTOR GENERAL TECHNICAL EDUCATION AND SKILLS DEVELOPMENT AUTHORITY	PROJECT TITLE: PROPOSED TESDA INNOVATION CENTER - MARIVELES LOCATION: BRGY. CAMAYA MARIVELES, BATAN	DESIGNED AND SPECIFICATIONS AND OTHER CONTRACT DOCUMENTS ARE THE PROPERTY OF THE TECHNICAL EDUCATION AND SKILLS DEVELOPMENT AUTHORITY WHICH THE SUBJECT HEREIN IS CONSIDERED TO BE A CONFIDENTIAL DOCUMENT AND NOT TO BE REPRODUCED OR USED IN ANY MANNER WITHOUT THE WRITTEN PERMISSION OF THE TECHNICAL EDUCATION AND SKILLS DEVELOPMENT AUTHORITY	CADD BY: <i>[Signature]</i> MARIA LOURDES L. RAMOS CADD OPERATOR - SP400G	PREPARED BY: <i>[Signature]</i> ARON CARLOS D. MANANQUIAL ARCHITECT CONSULTANT	REVIEWED BY: <i>[Signature]</i> ARON DANIEL A. BENDOZA ARCHITECT - SP400G	SUBMITTED BY: <i>[Signature]</i> ENGR. ROY LOUIS P. MINGARACAL HEAD SP400G	SHEET CONTENTS: AS SHOWN	SHEET NO. A-4
---	--	---	---	--	---	--	---	--	---	--	-----------------------------


LEGEND AND SYMBOLS	
	RECESSED MOUNTED, 13W LED DOWNLIGHT
	SURFACE MOUNTED, 1200mm, 20W LED FLUORESCENT LIGHT
	300mm, 300mm x 1200mm, CEILING RECESSED FLUORESCENT LIGHTING FIXTURE
	SUSPENDED 30W HIGH BAY LUMINAIRE
	JUNCTION BOX
	SMOKE DETECTOR
	SIMPLEX CONVENIENCE OUTLET
	EMERGENCY LIGHT
	MANUAL PULL STATION
	STROBE LIGHT
	FIREMAN'S TELEPHONE JACK
	4.5MM THK. HARDPLEX LITE WITH METAL DOUBLE PURRING CHANNEL (PAVED) 12mm x 38mm x 6mm x 0.80mm THK. @ 400mm S.C.
	15mm THK. ACOUSTIC BOARD WITH METAL DOUBLE PURRING CHANNEL (PAVED) 12mm x 38mm x 6mm x 0.80mm THK. @ 400mm S.C.
	PAINTED OPEN CEILING / EXPOSED BLAB
	OPEN CEILING BLAB

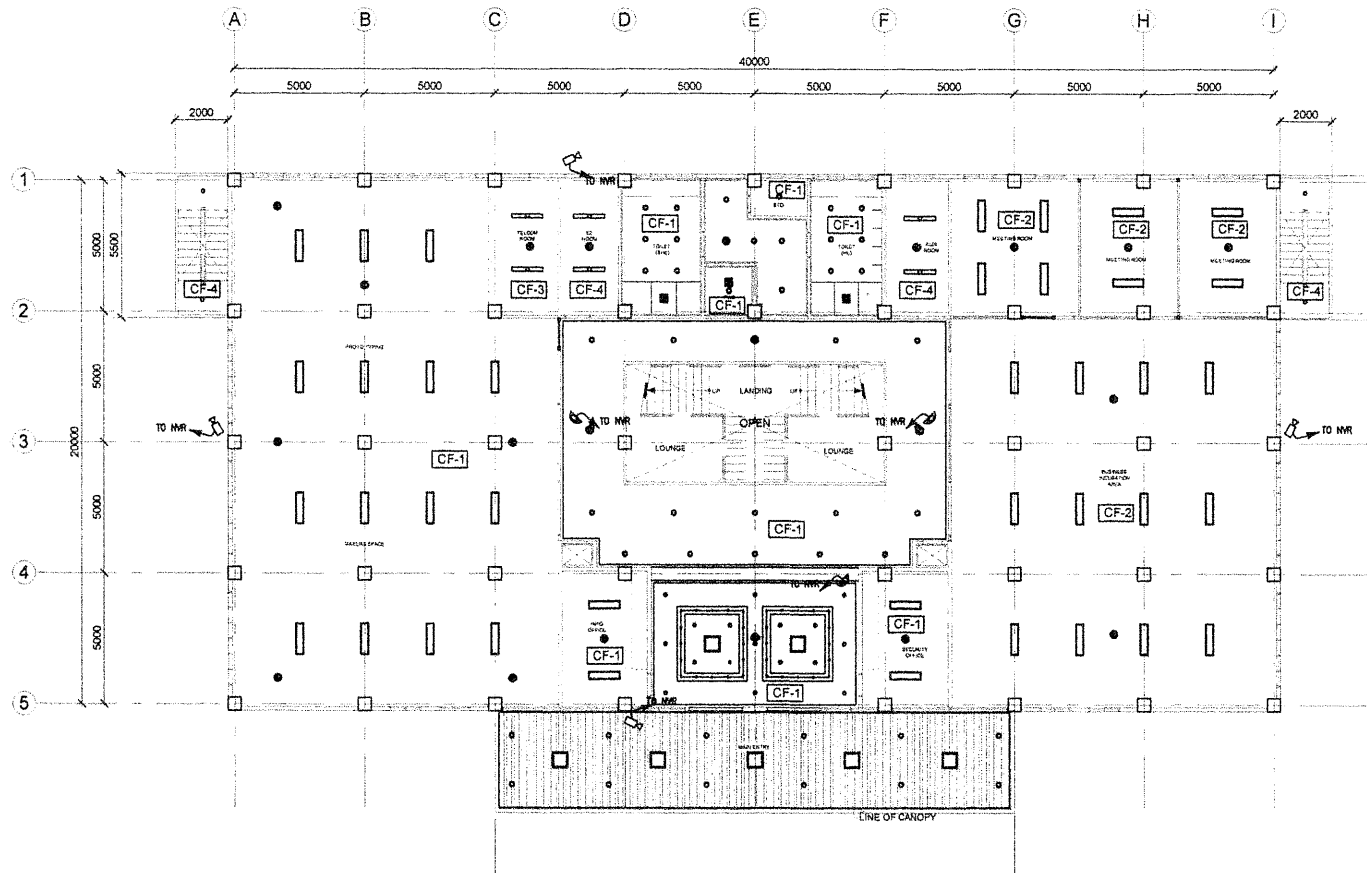

A TESDA INNOVATION CENTER - MARIVELES
PROPOSED GROUND FLOOR REFLECTED CEILING PLAN
 SCALE 1:200MTS

	TECHNICAL EDUCATION AND SKILLS DEVELOPMENT AUTHORITY	CONCURRED BY:	RECOMMENDING APPROVAL:	APPROVED BY:	PROJECT TITLE:	DESIGNED AND SPECIFICATIONS AND OTHER DRAWING DEVELOPER ARE THE PROPERTY OF TESDA. ANY REPRODUCTION OR DISTRIBUTION OF THIS DRAWING WITHOUT THE WRITTEN CONSENT OF TESDA IS PROHIBITED. ANY REPRODUCTION OR DISTRIBUTION OF THIS DRAWING WITHOUT THE WRITTEN CONSENT OF TESDA IS PROHIBITED.	CADD BY:	PREPARED BY:	REVIEWED BY:	SUBMITTED BY:	SHEET CONTENTS	SHEET NO.
		 DIR. DAVID B. BUNTALLAN EXECUTIVE DIRECTOR, NITED	 DIR. JANET V. OROZCO DIRECTOR IV AS CHIEF OF STAFF, DDO DIRECTOR-IN-CHARGE, SPU	 SEC. SIDRO S. LAPENA, PHD, CSEE DIRECTOR GENERAL TECHNICAL EDUCATION AND SKILLS DEVELOPMENT AUTHORITY	PROPOSED TESDA INNOVATION CENTER - MARIVELES LOCATION: BAY CAYAMA, MARIVELES, BATAN	MARIA LOURDES F. PERAMOS CAP OPERATOR, BPU-ODG	ARHEN CARLOS D. MARANGUL ARCHITECT CONSULTANT	ARHEN DANIEL A. MENDOZA ARCHITECT, SIBUGA	ENGR. ROY LOUIE P. MINGARACAL LEAD, BPU-ODG	AS SHOWN	A-5	


LEGEND AND SYMBOLS	
	RECESSED MOUNTED, 19W LED DOWNLIGHT
	SURFACE MOUNTED, 1200MM, 20W LED FLUORESCENT LIGHT
	200MM, 200MM DEEP, CEILING RECESSED FLUORESCENT LIGHTING FIXTURE
	SURFACE MOUNTED, 200MM HIGH BAY LUMINAIRE
	JUNCTION BOX
	SMOKE DETECTOR
	SIMPLEX CONVENIENCE OUTLET
	EMERGENCY LIGHT
	MANUAL PULL STATION
	STROBE LIGHT
	FIREMAN'S TELEPHONE JACK
	4.5 MM THK, HARDFOLEX LITE WITH METAL DOUBLE FURNING CHANNEL (PAIRED) 12mm x 38mm x 8mm x 0.8mm THK, @ 800mm S.C.
	12mm THK, ACOUSTIC BOARD WITH METAL DOUBLE FURNING CHANNEL (PAIRED) 12mm x 38mm x 8mm x 0.8mm THK, @ 800mm S.C.
	PAINTED OPEN CEILING / EXPOSED BLAS
	OPEN CEILING BLAS

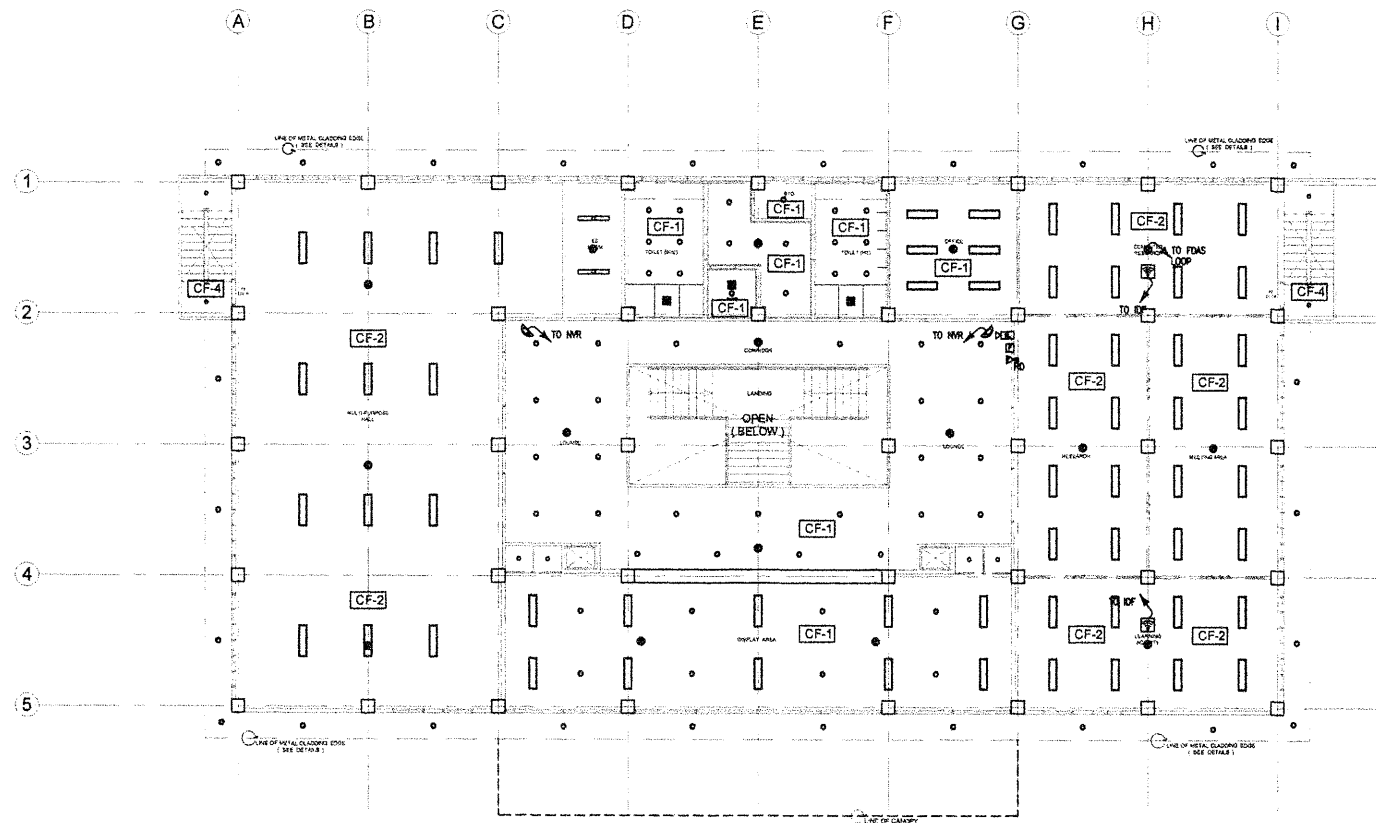

A
TESDA INNOVATION CENTER - MARIVELES
PROPOSED SECOND FLOOR REFLECTED CEILING PLAN
 SCALE 1:200MTS

	TECHNICAL EDUCATION AND SKILLS DEVELOPMENT AUTHORITY	CONCURRED BY:	RECOMMENDING APPROVAL:	APPROVED BY:	PROJECT TITLE:	DESIGNED AND SPECIFICATIONS AND OTHER DRAWINGS DEVELOPED BY:	CADD BY:	PREPARED BY:	REVIEWED BY:	SUBMITTED BY:	SHEET CONTENTS:	SHEET NO.
		 DIR. DANILLO B. BUNDALLON EXECUTIVE DIRECTOR, NITESD	 DIR. JUNO D. PROCKO DIRECTOR IN CHARGE, DSD	 SEC. ISIDRO S. LOPERA, PhD, CSEE DIRECTOR GENERAL TECHNICAL EDUCATION AND SKILLS DEVELOPMENT AUTHORITY	PROPOSED TESDA INNOVATION CENTER - MARIVELES	STANDARD AND SPECIFICATIONS AND OTHER DRAWINGS DEVELOPED BY: DIRECTOR OF TECHNICAL EDUCATION AND SKILLS DEVELOPMENT AUTHORITY INVESTING THE SUBJECT FOR REVIEW THAT ARE HERE RECEIVED ON NOV 10 2015. ALL COMMENTS FOR ANY PERSON TO CLARIFY OR TO MAKE CORRECTIONS SHOULD BE SUBMITTED TO THE ADMINISTRATIVE UNIT ON THE ADDRESSING OF THE PROJECT ENGINEER, PART OF IN-WHOLE DESIGN OF THE PROJECT TECHNICAL EDUCATION AND SKILLS DEVELOPMENT AUTHORITY	MARIA LOURDES F. DE RAMOS CAD OPERATOR, N. SP-000	 ARCH. CARLOS D. MANANQUIL ARCHITECT CONSULTANT	 ARCH. RUTILIO J. MENDOZA ARCHITECT, DSD	 ENGR. ROY LOUIS P. MINGARACAL REAR, SP-000	AS SHOWN	A-6

LEGENDS AND SYMBOLS	
	RECESSED MOUNTED, 12W LED DOWNLIGHT
	SURFACE MOUNTED, 1200mm, 20W LED FLUORESCENT LIGHT
	200W, 800mm x 1200mm, CEILING RECESSED FLUORESCENT LIGHTING FIXTURE
	SUSPENDED 200W HIGH BAY LUMINAIRE
	JUNCTION BOX
	SMOKE DETECTOR
	SIMPLEX CONVENIENCE OUTLET
	EMERGENCY LIGHT
	MANUAL PULL STATION
	STROBE LIGHT
	FIREMAN'S TELEPHONE JACK
	4.3 MM THK. HANDHEX LITE WITH METAL DOUBLE FURRING CHANNEL (WALLER) 12mm x 28 mm x 5.5m x 0.85mm THK. 400mm O.C. FIREMAN'S TELEPHONE JACK
	12mm THK. ACOUSTIC BOARD WITH METAL DOUBLE FURRING CHANNEL (WALLER) 12mm x 28 mm x 5.5m x 0.85mm THK. 400mm O.C.
	PAINTED OPEN CEILING / EXPOSED BLAB
	CORROSION BLAB

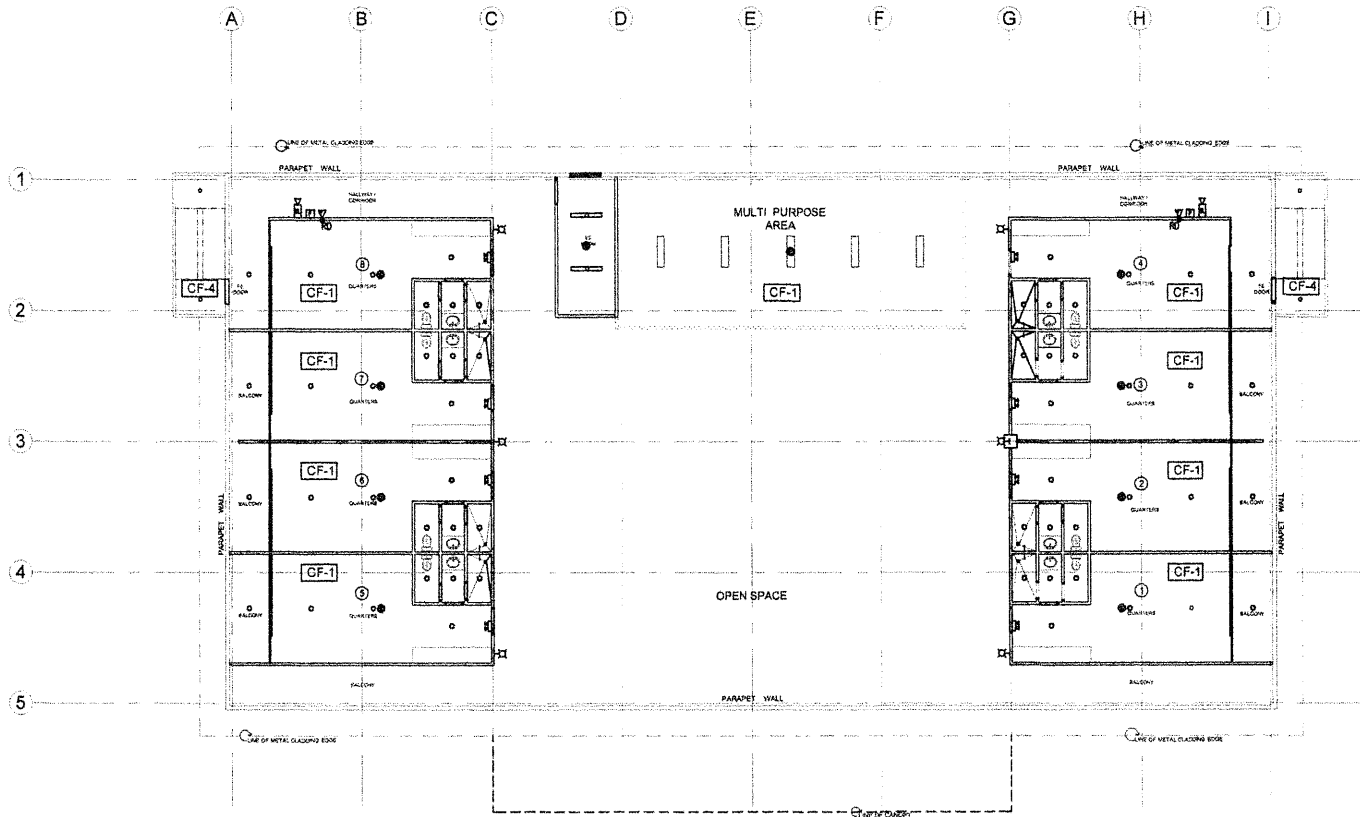

A
TESDA INNOVATION CENTER - MARIVELES
PROPOSED ROOF DECK REFLECTED CEILING PLAN
 SCALE 1:200MTS


	CONCURRED BY:	RECOMMENDING APPROVAL:	APPROVED BY:	PROJECT TITLE:	DESIGNED BY:	PREPARED BY:	REVIEWED BY:	SUBMITTED BY:	SHEET CONTENTS:	SHEET NO.
	 DIR. DANILLO B. BUNGALON EXECUTIVE DIRECTOR, NITEDS	 DIR. JUNO C. OROZCO CHIEF OF STAFF, DDO DIRECTOR OF MANAGEMENT, GPU	 SEC. ISIDRO S. LAPENA, PH.D., CSSE DIRECTOR GENERAL TECHNICAL EDUCATION AND SKILLS DEVELOPMENT AUTHORITY	PROPOSED TESDA INNOVATION CENTER - MARIVELES LOCATION: BRGY. CAMAYAN MARIVELES, BATAN	 MARIA LOURDES F. DE RAMOS CAD SPECIALIST, GPU/DOO	 ARICH CARLOS D. MANANQUIL ARCHITECT CONSULTANT	 ARICH WUNIEL A. MENDOZA ARCHITECT CONSULTANT	 ENGR. ROY LOUIE P. MINGARAGAL ARCHITECT CONSULTANT	AS SHOWN	A-7

WALL FINISHES

WF-1	PLAIN CEMENT PLASTER PAINTED FINISH
WF-2	WALL PAINTED FINISH (SEE APPROVED SAMPLE)
WF-3	10MM CLEAR TEMPERED GLASS (BY OTHERS)
WF-4	300MM X 600MM GLAZED WALL TILES (HEIGHT 1.80 M)

FLOOR FINISHES

FF-1	600 MM X 600 MM NON SKID TILES (COLOR: PORCELAIN WHITE)
FF-2	PLAIN CEMENT FINISH IN EPOXY PRIMER (COLOR: GRAY)
FF-3	300MM X 300MM NON SKID TILES (DESIGN AND COLOR AS PER APPROVED)
FF-4	STAMP CONCRETE/CONC. FINISH
FF-5	300MM X 300MM VINYL TILES (COLOR AND DESIGN AS PER APPROVED)

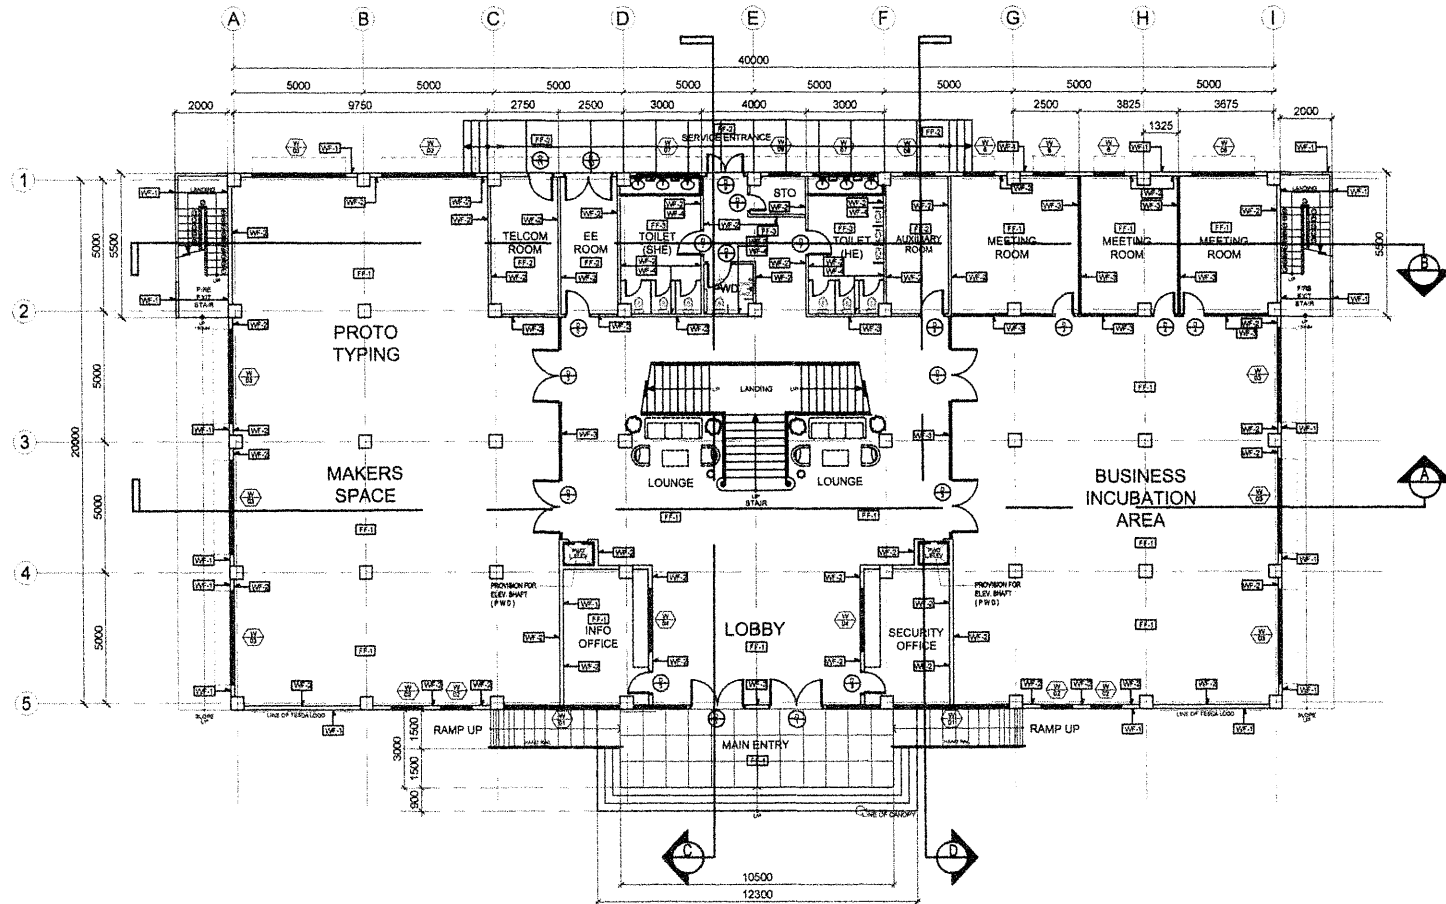

TESDA INNOVATION CENTER-MARIVELES
A GROUND FLOOR FINISHES PLAN
 SCALE 1:200MTS



TECHNICAL EDUCATION
AND
SKILLS DEVELOPMENT
AUTHORITY

CONCURRED BY:

DIR. DAVID B. BUNGALLON
EXECUTIVE DIRECTOR, NITROD

RECOMMENDING APPROVAL:

DIR. JUAN C. BROZCO
DIRECTOR NITROD
DIRECTOR IN CHARGE, GPU

APPROVED BY:

SEC. ISIDORO S. LAPERA, PH.D., CSEE
DIRECTOR GENERAL
TECHNICAL EDUCATION AND SKILLS
DEVELOPMENT AUTHORITY

PROJECT TITLE:

PROPOSED TESDA
INNOVATION CENTER - MARIVELES

LOCATION: BRGY. CAMAYA MARIVELES, BATAAN

CHANGES AND REVISIONS AND
CHECKS AND APPROVALS ARE THE
RESPONSIBILITY OF THE PROJECT
MANAGER. THE PROJECT MANAGER
SHALL BE RESPONSIBLE FOR THE
COMPLETION OF THE PROJECT AND
FOR THE DELIVERY OF THE PROJECT
TO THE CLIENT. THE PROJECT
MANAGER SHALL BE RESPONSIBLE
FOR THE DELIVERY OF THE PROJECT
TO THE CLIENT.

CADD BY:

MARIA LOUISE DE RAMOS
CADD OPERATOR (PL-000)

PREPARED BY:

ARCH. CARLOS D. MANANGUI
ARCHITECT CONSULTANT

REVIEWED BY:

ARCH. RUIZ MENDOZA
ARCHITECT (PL-000)

SUBMITTED BY:

ENGR. ROY LOUIE P. MINGARACAL
ARCHITECT (PL-000)

SHEET CONTENTS:


AS SHOWN

SHEET NO.

A-8

WALL FINISHES

WF-1	PLAIN CEMENT PLASTER PAINTED FINISH
WF-2	WALL PAINTED FINISH (SEE APPROVED SAMPLE)
WF-3	10MM CLEAR TEMPERED GLASS (BY OTHERS)
WF-4	300MM X 600MM GLAZED WALL TILES (HEIGHT 1.80 M)
FLOOR FINISHES	
FF-1	600 MM X 600 MM NON SKID TILES (COLOR: PORCELAIN WHITE)
FF-2	PLAIN CEMENT FINISH IN EPOXY PRIMER (COLOR: GRAY)
FF-3	300MM X 300MM NON SKID TILES (DESIGN AND COLOR AS PER APPROVED)
FF-4	STAMP CONCRETE/CONC. FINISH
FF-5	300MM X 300MM VINYL TILES (COLOR AND DESIGN AS PER APPROVED)

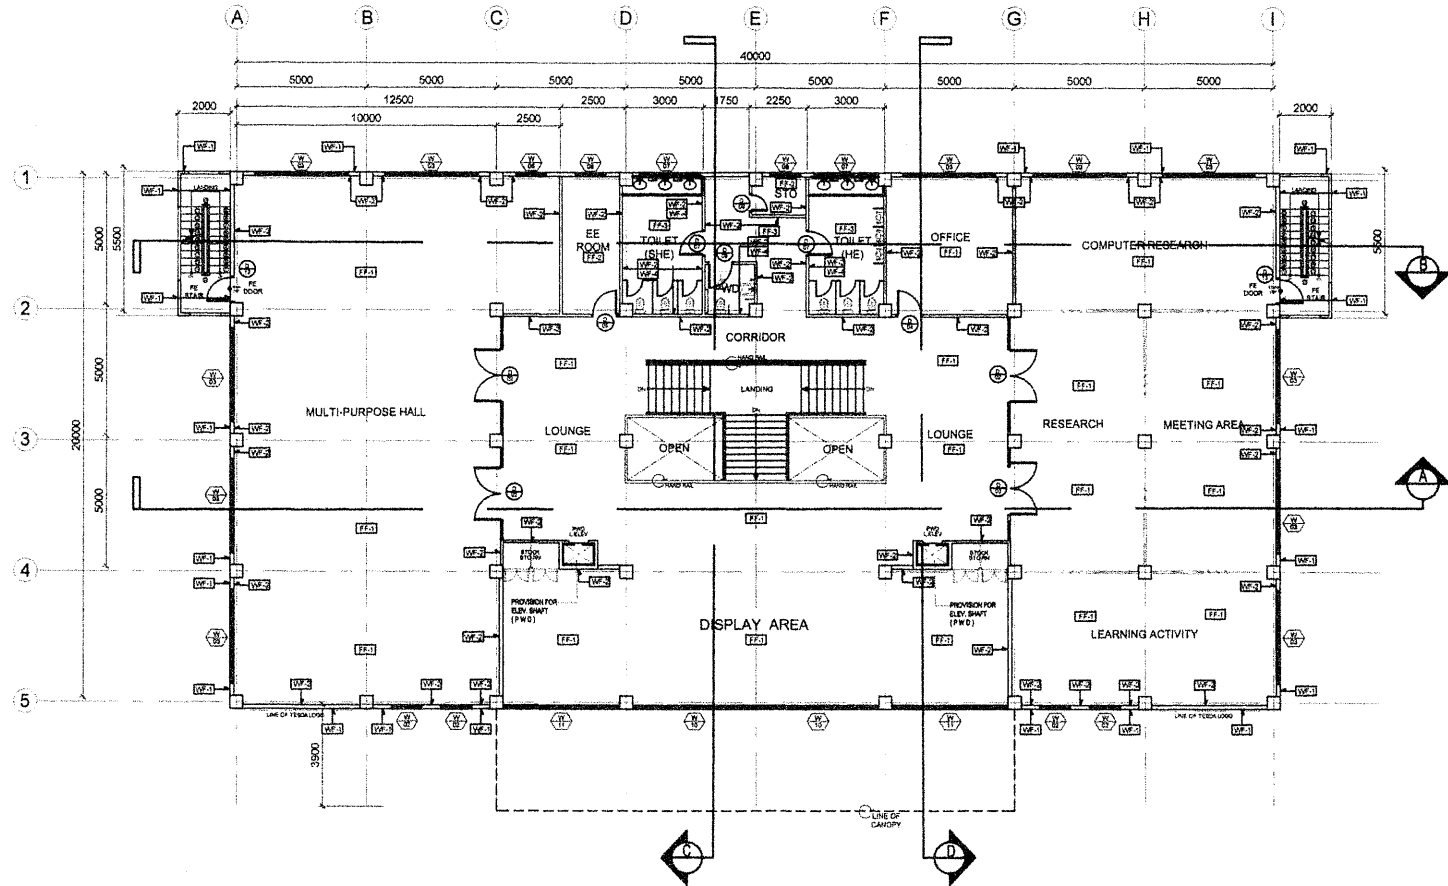


TESDA INNOVATION CENTER-MARIVELES
A SECOND FLOOR FINISHES PLAN
 SCALE 1:200MTS



	TECHNICAL EDUCATION AND SKILLS DEVELOPMENT AUTHORITY	CONCURRED BY:	RECOMMENDING APPROVAL:	APPROVED BY:	PROJECT TITLE:	CHAIRMAN AND SPECIFICATIONS AND OTHER TECHNICAL REQUIREMENTS TO ARCHITECTURAL, PROPERTY, AND CONSTRUCTION OF TECHNICAL EDUCATION AND SKILLS DEVELOPMENT AUTHORITY. THE SUBJECT OF THIS PROJECT IS THE DESIGN AND CONSTRUCTION OF THE SECOND FLOOR FINISHES PLAN FOR THE TESDA INNOVATION CENTER-MARIVELES. THE PROJECT IS DIVIDED INTO TWO (2) PHASES: PHASE 1: DESIGN AND CONSTRUCTION OF THE SECOND FLOOR FINISHES PLAN. PHASE 2: CONSTRUCTION OF THE SECOND FLOOR FINISHES PLAN.	CADD BY:	PREPARED BY:	REVIEWED BY:	SUBMITTED BY:	SHEET CONTENTS:	SHEET NO.
		 DIR. DAVID B. BUNCALLAN EXECUTIVE DIRECTOR, TESDA	 DIR. JUAN C. OROZCO CHIEF OF STAFF, CDS DIRECTOR-IN-CHARGE, SPU	 SEC. ISIDRO S. LOPERA, PH.D., CSEE DIRECTOR GENERAL TECHNICAL EDUCATION AND SKILLS DEVELOPMENT AUTHORITY	PROPOSED TESDA INNOVATION CENTER - MARIVELES LOCATION: BRGY. CANAYAN, MARIVELES, SOUTHERN CEBU	 MARIA LOURDES A. DE RAMOS CAD OPERATOR, SPU-CDS	 ARCH. CARLOS D. MANANQUIL ARCHITECT CONSULTANT	 ARCH. LINNEL A. MENDOZA ARCHITECT	 ENGR. ROY LOU P. MINGARACAL FIELD SUPERVISOR	AS SHOWN	A-9	


WALL FINISHES

WF-1	PLAIN CEMENT PLASTER PAINTED FINISH
WF-2	WALL PAINTED FINISH (SEE APPROVED SAMPLE)
WF-3	10MM CLEAR TEMPERED GLASS (BY OTHERS)
WF-4	300MM X 600MM GLAZED WALL TILES (HEIGHT 1.80 M)
FLOOR FINISHES	
FF-1	600 MM X 600 MM NON SKID TILES (COLOR: PORCELAIN WHITE)
FF-2	PLAIN CEMENT FINISH IN EPOXY PRIMER (COLOR: GRAY)
FF-3	300MM X 300MM NON SKID TILES (DESIGN AND COLOR AS PER APPROVED)
FF-4	STAMP CONCRETE/CONC. FINISH
FF-5	300MM X 300MM VINYL TILES (COLOR AND DESIGN AS PER APPROVED)

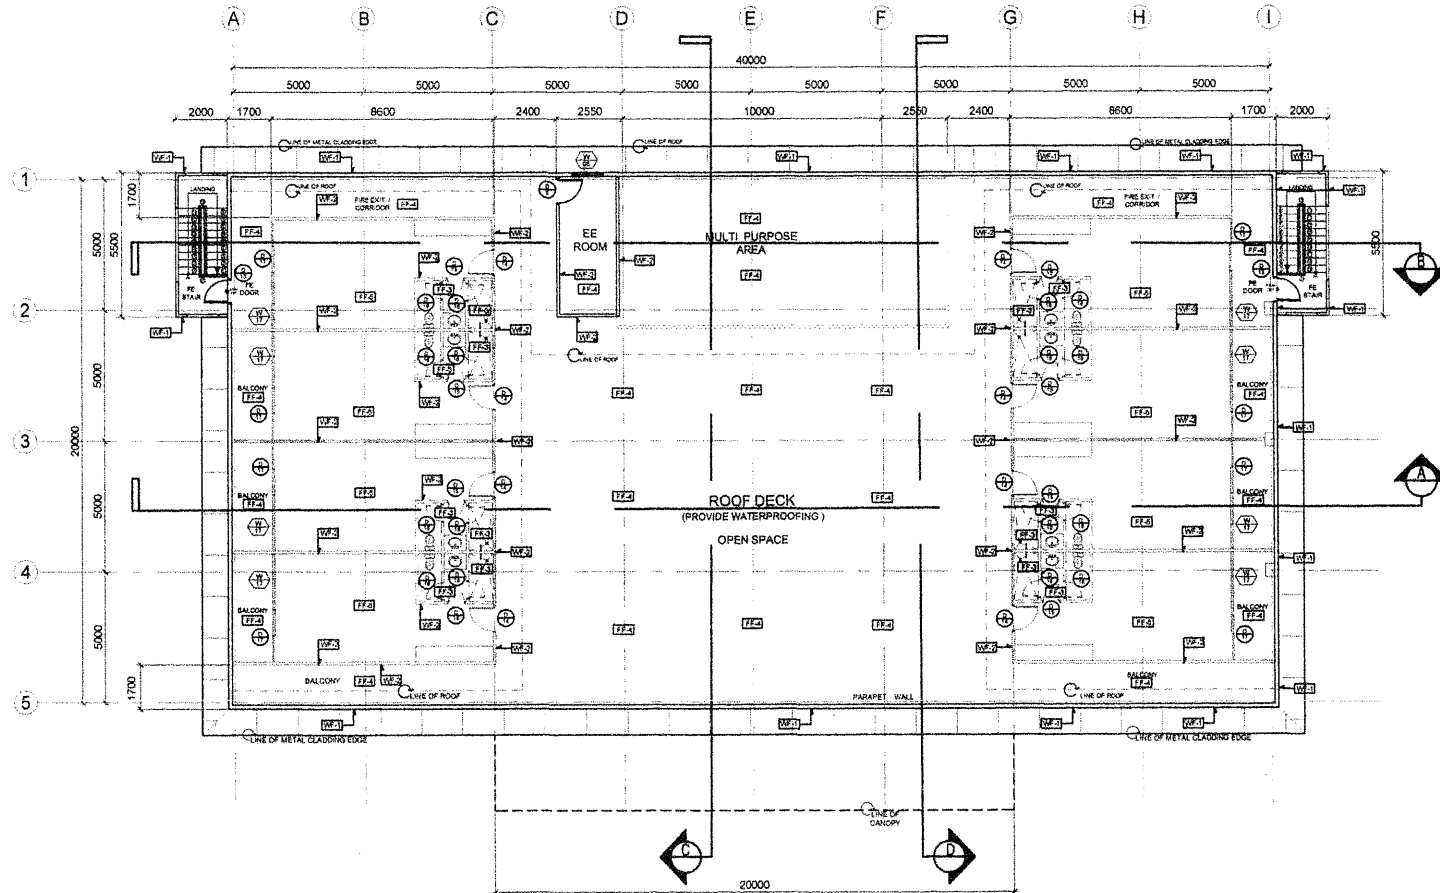


TESDA INNOVATION CENTER-MARIVELES
A ROOF DECK FINISHES PLAN
 SCALE 1:200MTS

  	TECHNICAL EDUCATION AND SKILLS DEVELOPMENT AUTHORITY	CONCURRED BY:	RECOMMENDING APPROVAL:	APPROVED BY:	PROJECT TITLE:	DESIGNED AND SPECIFICATIONS AND OTHER CONTRACT DOCUMENTS BY THE ARCHITECTURAL, ENGINEERING, AND CONSTRUCTION OF TECHNICAL EDUCATION AND SKILLS DEVELOPMENT AUTHORITY AND SHALL BE SUBJECT TO THE APPROVAL AND SIGNATURE OF THE DIRECTOR GENERAL, TECHNICAL EDUCATION AND SKILLS DEVELOPMENT AUTHORITY.	CADD BY:	PREPARED BY:	REVIEWED BY:	SUBMITTED BY:	SHEET CONTENTS:	SHEET NO.
		 DIR. DAVID B. BUNCALLAN EXECUTIVE DIRECTOR, NITESO	 DIR. JULIUS C. ARROZCO DIRECTOR FOR AS CHIEF OF STAFF, CDS DIRECTOR-IN-CHARGE, SPU	 SEC. ISIDRO S. LAPEÑA, PH.D., CSEE DIRECTOR GENERAL TECHNICAL EDUCATION AND SKILLS DEVELOPMENT AUTHORITY	PROPOSED TESDA INNOVATION CENTER - MARIVELES LOCATION: BRGY. CANAYA, MARIVELES, BATAN	 MARIA LOUISE F. DE RAMOS CAD OPERATOR, SPU-CDS	 ARCH. CARLOS D. MANANSALA ARCHITECT CONSULTANT	 ARCH. RAULINE A. MENDOZA ARCHITECT, SPU-CDS	 ENGR. ROY LOUIS P. MINGARAGAL ENGR. SPU-CDS	AS SHOWN	A- 10	

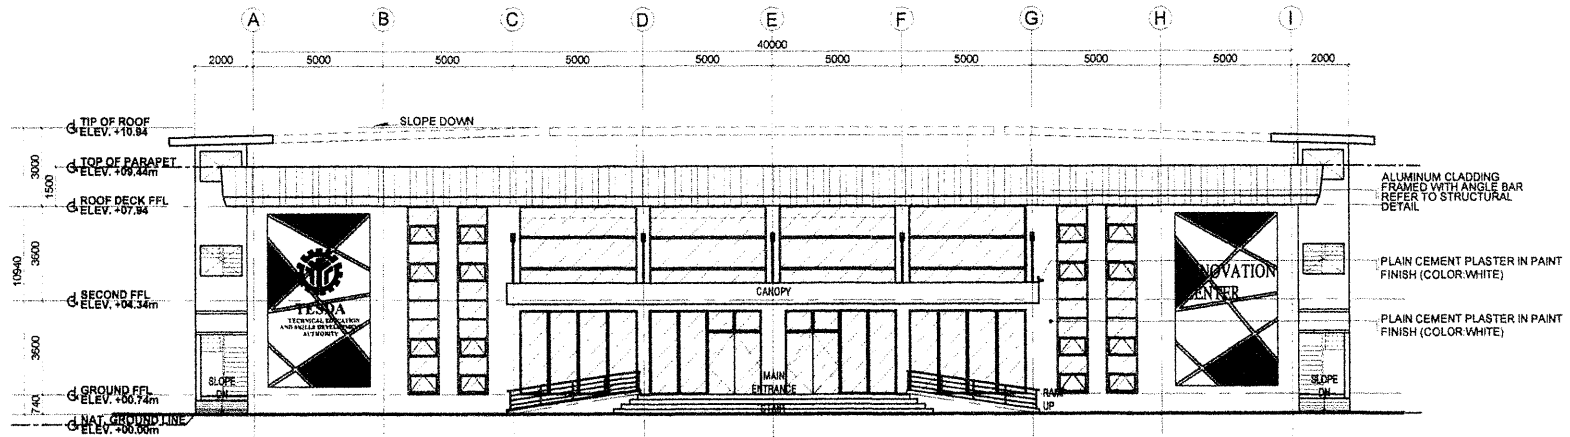


TESDA INNOVATION CENTER - MARIVELES
A FRONT ELEVATION
 SCALE 1:200MTS

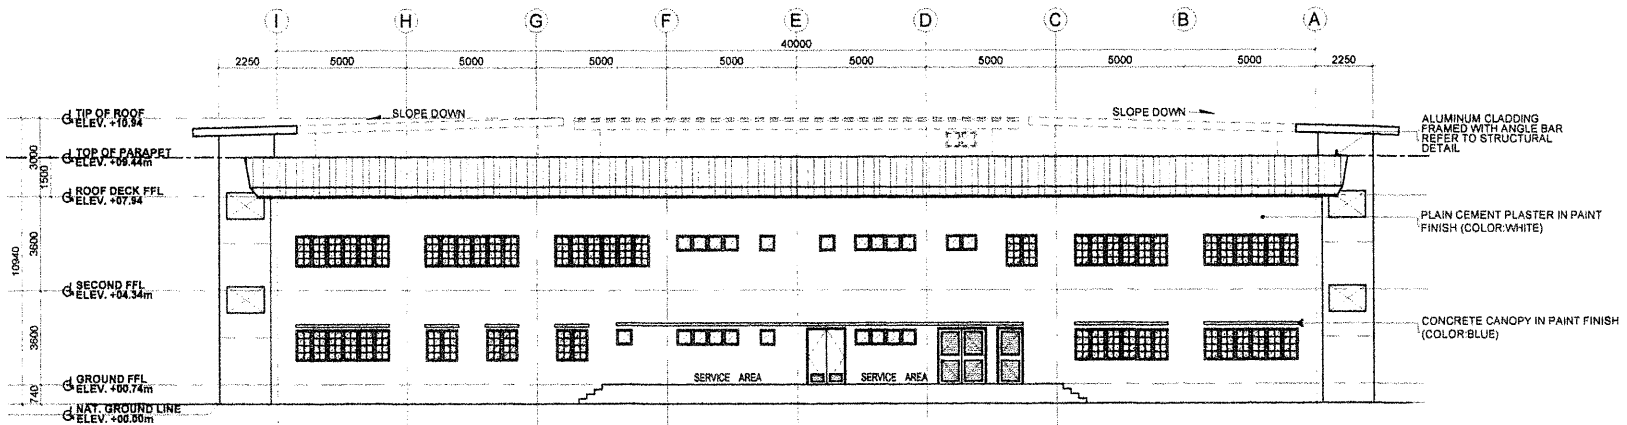


TESDA INNOVATION CENTER - MARIVELES
A REAR ELEVATION
 SCALE 1:200 MTS

 TECHNICAL EDUCATION AND SKILLS DEVELOPMENT AUTHORITY	CONCURRED BY: <i>[Signature]</i> DIR. DAVID B. BUNALLON EXECUTIVE DIRECTOR, ITESO	RECOMMENDING APPROVAL: <i>[Signature]</i> DIR. JUANITO G. ORDOZCO DIRECTOR GENERAL CHIEF OF STAFF, CGS DIRECTOR-IN-CHARGE, EPU	APPROVED BY: <i>[Signature]</i> SEC. ISIDRO S. LAFERIA, PHD., CSEE DIRECTOR GENERAL TECHNICAL EDUCATION AND SKILLS DEVELOPMENT AUTHORITY	PROJECT TITLE: PROPOSED TESDA INNOVATION CENTER - MARIVELES LOCATION: BRD, CANAYA-MARIVELES, BATAAN.	DESIGNED AND SPECIFICATIONS ARE: OTHER DRAWINGS SPECIFICATIONS ARE THE PROPERTY OF THE TECHNICAL EDUCATION AND SKILLS DEVELOPMENT AUTHORITY AND SHALL BE LOANED TO THE USER OF THE DRAWING FOR THE PROJECT ONLY. NO OTHER REPRODUCTION OR USE FOR OTHER PROJECTS OR IN ANY MANNER THAT VIOLATES THE COPYRIGHT OF TECHNICAL EDUCATION AND SKILLS DEVELOPMENT AUTHORITY. CADD BY: <i>[Signature]</i> MARIA LOUISE DE RAMOS CAD OPERATOR, EPU-CGS	PREPARED BY: <i>[Signature]</i> ARCH. CARLOS D. MANANGUIL ARCHITECT CONSULTANT	REVIEWED BY: <i>[Signature]</i> ARCH. RAUEN A. BENDOZA ARCHITECT	SUBMITTED BY: <i>[Signature]</i> ENGR. RAY J. MINGARACAL CHIEF OF STAFF, CGS	SHEET CONTENTS: AS SHOWN	SHEET NO. A-11
---	---	--	--	---	---	--	--	--	--	------------------------------

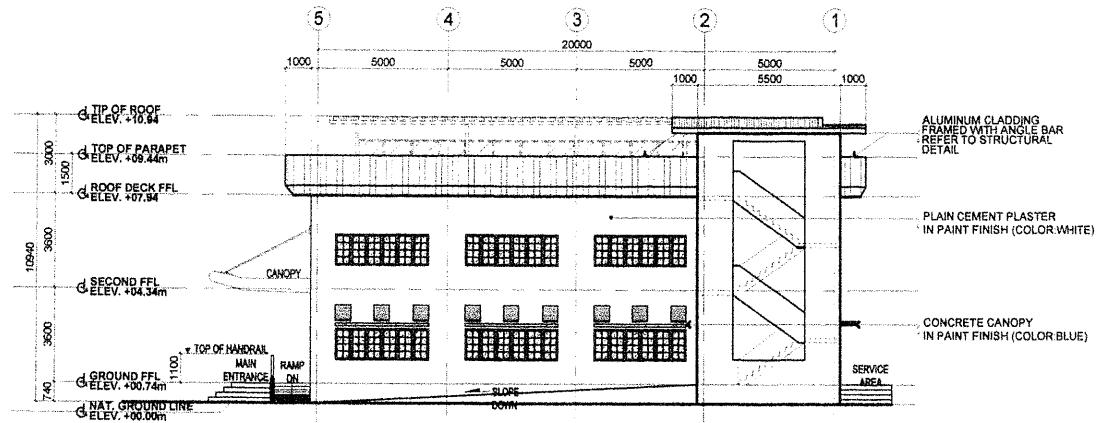

A RIGHT SIDE ELEVATION
SCALE 1:200 MTS

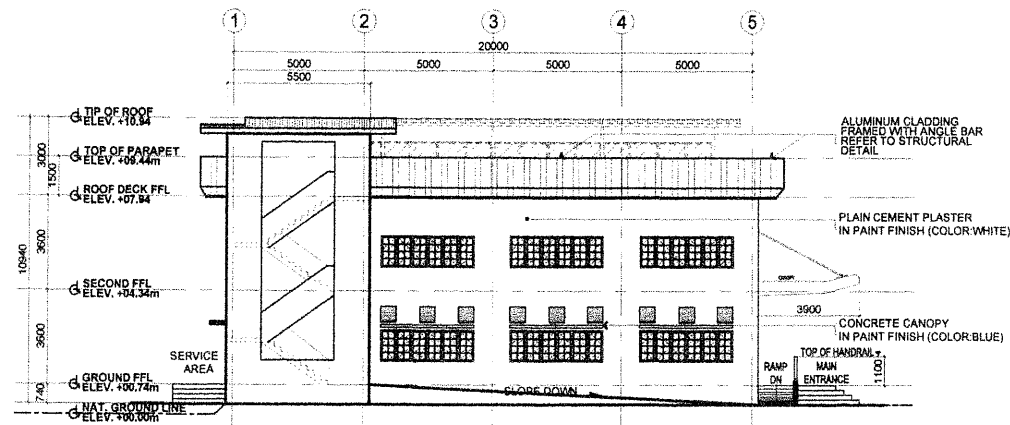

A LEFT SIDE ELEVATION
SCALE 1:200 MTS



TECHNICAL EDUCATION
AND
SKILLS DEVELOPMENT
AUTHORITY

CONCURRED BY:

DIR. DANIEL B. BUNGALON
EXECUTIVE DIRECTOR, TESDA

RECOMMENDING APPROVAL:

DIR. JUANITO C. ORDOZCO
DIRECTOR OF STAFF, DDO
DIRECTOR, MARIVELES, TESDA

APPROVED BY:

SEC. ISIDRO S. LAPENA, PHD, CSEE
DIRECTOR GENERAL
TECHNICAL EDUCATION AND SKILLS
DEVELOPMENT AUTHORITY

PROJECT TITLE:

PROPOSED TESDA
INNOVATION CENTER - MARIVELES

LOCATION: BRGY. CANAYA MARIVELES, BATAYAN

DESIGN AND SPECIFICATIONS AND
OTHER CONTRACT DOCUMENTS ARE THE
PROPERTY OF TESDA. THEY ARE TO BE
USED ONLY FOR THE PROJECT FOR WHICH
THEY ARE PREPARED. THEY ARE NOT TO
BE REPRODUCED OR COPIED IN ANY
MANNER WITHOUT THE WRITTEN CONSENT
OF TESDA. ANY VIOLATION OF THIS
POLICY WILL BE SUBJECT TO PROSECUTION
AND PENALTY.

CADD BY:

MARIA GUZDEY DE RAMOS
CADD OPERATOR, SPJ-DOG

PREPARED BY:

ARCY CARLOS D. MANANQUI
ARCHITECT CONSULTANT

REVIEWED BY:

ARCH. EUNIELA BENDOZA
ARCHITECT, SPJ-DOG

SUBMITTED BY:




ENGR. ROY LOUIS P. MINARACAL
HEAD, SPJ-DOG

SHEET CONTENTS:

AS SHOWN

SHEET NO.

A-12

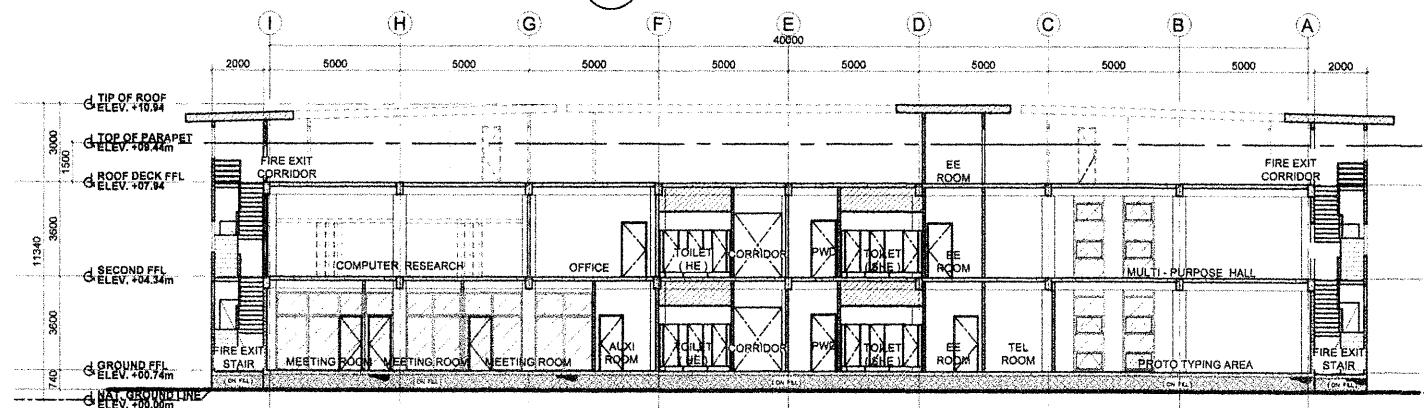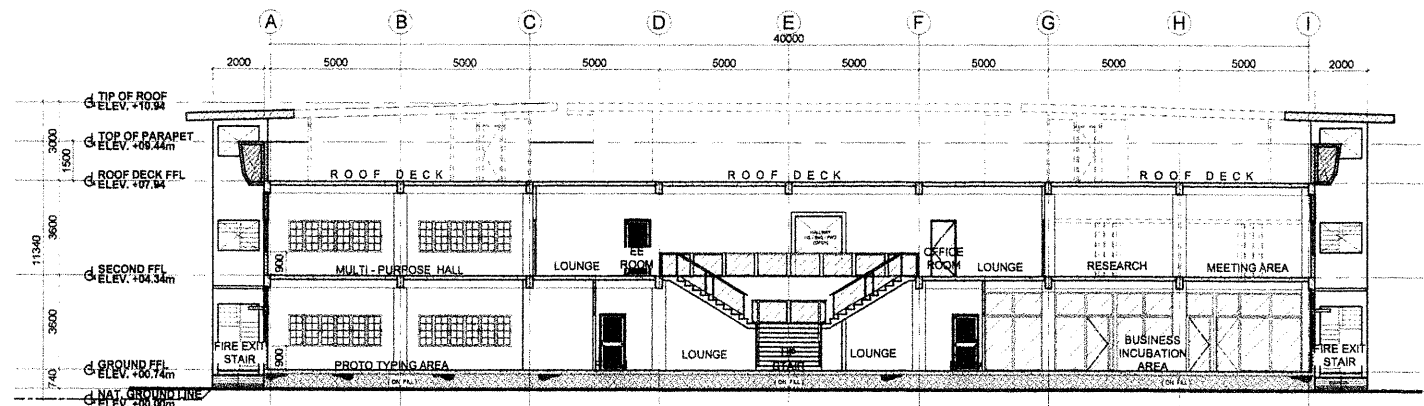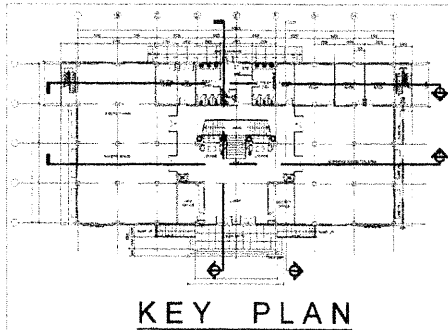

 TECHNICAL EDUCATION AND SKILLS DEVELOPMENT AUTHORITY	CONCURRED BY: <i>[Signature]</i> DIR. DAVID B. BUNGALON EXECUTIVE DIRECTOR, ITEDD	RECOMMENDING APPROVAL: <i>[Signature]</i> DIR. JUAN C. OROZCO DIRECTOR, AS CHIEF OF STAFF, CDS DIRECTOR-IN-CHARGE, RDU	APPROVED BY: <i>[Signature]</i> SEC. ISIDRO S. LAPERA, PhD, CSCE DIRECTOR GENERAL TECHNICAL EDUCATION AND SKILLS DEVELOPMENT AUTHORITY	PROJECT TITLE: PROPOSED TESDA INNOVATION CENTER - MARIVELES LOCATION: BRGY. GAMATA, MARIVELES, BATAN	DESIGNED AND PREPARED: DESIGN CONTRACT OCCUPANTS ARE THE DOCUMENTS OF TECHNICAL EDUCATION AND SKILLS DEVELOPMENT AUTHORITY WHICH ARE THE BASIS FOR THE DESIGN AND CONSTRUCTION OF THE PROJECT. THE CONTRACT OCCUPANTS ARE NOT RESPONSIBLE FOR THE DESIGN OF THE PROJECT OR FOR THE CONSTRUCTION OF THE PROJECT.	CADD BY: <i>[Signature]</i> MARIA OLIVERA F. DE RAMOS CADD OPERATOR, RDU-DOSS	PREPARED BY: <i>[Signature]</i> ARCH. CARLOS D. MANANQUI ARCHITECT CONSULTANT	REVIEWED BY: <i>[Signature]</i> ARCH. RUIEL A. MENDOZA ARCHITECT	SUBMITTED BY: <i>[Signature]</i> ENGR. ROY LOUIS P. MINGARACAL HEAD, RDU-DOSS	SHEET CONTENTS: AS SHOWN SHEET NO. A-13
---	---	--	--	---	---	---	---	--	---	---