



TECHNICAL EDUCATION AND SKILLS DEVELOPMENT AUTHORITY (TESDA)

BID DOCUMENTS

Construction of the Innovation Center for TESDA RTC KorPhil- Davao

TESDA-CO-2021-42

**Sixth Edition
July 2020**

Preface

These Philippine Bidding Documents (PBDs) for the procurement of Infrastructure Projects (hereinafter referred to also as the “Works”) through Competitive Bidding have been prepared by the Government of the Philippines for use by all branches, agencies, departments, bureaus, offices, or instrumentalities of the government, including government-owned and/or -controlled corporations, government financial institutions, state universities and colleges, local government units, and autonomous regional government. The procedures and practices presented in this document have been developed through broad experience, and are for mandatory use in projects that are financed in whole or in part by the Government of the Philippines or any foreign government/foreign or international financing institution in accordance with the provisions of the 2016 revised Implementing Rules and Regulations (IRR) of Republic Act (RA) No. 9184.

The PBDs are intended as a model for admeasurements (unit prices or unit rates in a bill of quantities) types of contract, which are the most common in Works contracting.

The Bidding Documents shall clearly and adequately define, among others: (i) the objectives, scope, and expected outputs and/or results of the proposed contract; (ii) the eligibility requirements of Bidders; (iii) the expected contract duration; and (iv) the obligations, duties, and/or functions of the winning Bidder.

Care should be taken to check the relevance of the provisions of the PBDs against the requirements of the specific Works to be procured. If duplication of a subject is inevitable in other sections of the document prepared by the Procuring Entity, care must be exercised to avoid contradictions between clauses dealing with the same matter.

Moreover, each section is prepared with notes intended only as information for the Procuring Entity or the person drafting the Bidding Documents. They shall not be included in the final documents. The following general directions should be observed when using the documents:

- a. All the documents listed in the Table of Contents are normally required for the procurement of Infrastructure Projects. However, they should be adapted as necessary to the circumstances of the particular Project.
- b. Specific details, such as the “*name of the Procuring Entity*” and “*address for bid submission,*” should be furnished in the Instructions to Bidders, Bid Data Sheet, and Special Conditions of Contract. The final documents should contain neither blank spaces nor options.
- c. This Preface and the footnotes or notes in italics included in the Invitation to Bid, BDS, General Conditions of Contract, Special Conditions of Contract, Specifications, Drawings, and Bill of Quantities are not part of

the text of the final document, although they contain instructions that the Procuring Entity should strictly follow.

- d. The cover should be modified as required to identify the Bidding Documents as to the names of the Project, Contract, and Procuring Entity, in addition to date of issue.
- e. Modifications for specific Procurement Project details should be provided in the Special Conditions of Contract as amendments to the Conditions of Contract. For easy completion, whenever reference has to be made to specific clauses in the Bid Data Sheet or Special Conditions of Contract, these terms shall be printed in bold typeface on Sections I (Instructions to Bidders) and III (General Conditions of Contract), respectively.
- f. For guidelines on the use of Bidding Forms and the procurement of Foreign-Assisted Projects, these will be covered by a separate issuance of the Government Procurement Policy Board.

TABLE OF CONTENTS

Glossary of Terms, Abbreviations, and Acronyms	6
Section I. Invitation to Bid.....	9
Section II. Instructions to Bidders	14
1. Scope of Bid	15
2. Funding Information.....	15
3. Bidding Requirements	15
4. Corrupt, Fraudulent, Collusive, Coercive, and Obstructive Practices	15
5. Eligible Bidders.....	16
6. Origin of Associated Goods	16
7. Subcontracts	16
8. Pre-Bid Conference.....	16
9. Clarification and Amendment of Bidding Documents	17
10. Documents Comprising the Bid: Eligibility and Technical Components	17
11. Documents Comprising the Bid: Financial Component	17
12. Alternative Bids	18
13. Bid Prices	18
14. Bid and Payment Currencies	18
15. Bid Security	18
16. Sealing and Marking of Bids	18
17. Deadline for Submission of Bids	19
18. Opening and Preliminary Examination of Bids	19
19. Detailed Evaluation and Comparison of Bids	19
20. Post Qualification.....	20
21. Signing of the Contract	20
Section III. Bid Data Sheet	21
Section IV. General Conditions of Contract	26
1. Scope of Contract.....	27
2. Sectional Completion of Works.....	27
3. Possession of Site	27
4. The Contractor's Obligations	27
5. Performance Security	28
6. Site Investigation Reports.....	28

7. Warranty.....	28
8. Liability of the Contractor.....	28
9. Termination for Other Causes.....	29
10. Dayworks.....	29
11. Program of Work	29
12. Instructions, Inspections and Audits	29
13. Advance Payment	29
14. Progress Payments	30
15. Operating and Maintenance Manuals	30
Section V. Special Conditions of Contract	31
Section VI. Specifications	34
Section VII. Drawings	35
Section VIII. Bill of Quantities.....	45
Section IX. Checklist of Technical and Financial Documents	55

Glossary of Terms, Abbreviations, and Acronyms

ABC – Approved Budget for the Contract.

ARCC – Allowable Range of Contract Cost.

BAC – Bids and Awards Committee.

Bid – A signed offer or proposal to undertake a contract submitted by a bidder in response to and in consonance with the requirements of the bidding documents. Also referred to as *Proposal* and *Tender*. (2016 revised IRR, Section 5[c])

Bidder – Refers to a contractor, manufacturer, supplier, distributor and/or consultant who submits a bid in response to the requirements of the Bidding Documents. (2016 revised IRR, Section 5[d])

Bidding Documents – The documents issued by the Procuring Entity as the bases for bids, furnishing all information necessary for a prospective bidder to prepare a bid for the Goods, Infrastructure Projects, and/or Consulting Services required by the Procuring Entity. (2016 revised IRR, Section 5[e])

BIR – Bureau of Internal Revenue.

BSP – Bangko Sentral ng Pilipinas.

CDA – Cooperative Development Authority.

Consulting Services – Refer to services for Infrastructure Projects and other types of projects or activities of the GOP requiring adequate external technical and professional expertise that are beyond the capability and/or capacity of the GOP to undertake such as, but not limited to: (i) advisory and review services; (ii) pre-investment or feasibility studies; (iii) design; (iv) construction supervision; (v) management and related services; and (vi) other technical services or special studies. (2016 revised IRR, Section 5[i])

Contract – Refers to the agreement entered into between the Procuring Entity and the Supplier or Manufacturer or Distributor or Service Provider for procurement of Goods and Services; Contractor for Procurement of Infrastructure Projects; or Consultant or Consulting Firm for Procurement of Consulting Services; as the case may be, as recorded in the Contract Form signed by the parties, including all attachments and appendices thereto and all documents incorporated by reference therein.

Contractor – is a natural or juridical entity whose proposal was accepted by the Procuring Entity and to whom the Contract to execute the Work was awarded. Contractor as used in these Bidding Documents may likewise refer to a supplier, distributor, manufacturer, or consultant.

CPI – Consumer Price Index.

DOLE – Department of Labor and Employment.

DTI – Department of Trade and Industry.

Foreign-funded Procurement or Foreign-Assisted Project – Refers to procurement whose funding source is from a foreign government, foreign or international financing institution as specified in the Treaty or International or Executive Agreement. (2016 revised IRR, Section 5[b]).

GFI – Government Financial Institution.

GOCC – Government-owned and/or –controlled corporation.

Goods – Refer to all items, supplies, materials and general support services, except Consulting Services and Infrastructure Projects, which may be needed in the transaction of public businesses or in the pursuit of any government undertaking, project or activity, whether in the nature of equipment, furniture, stationery, materials for construction, or personal property of any kind, including non-personal or contractual services such as the repair and maintenance of equipment and furniture, as well as trucking, hauling, janitorial, security, and related or analogous services, as well as procurement of materials and supplies provided by the Procuring Entity for such services. The term “related” or “analogous services” shall include, but is not limited to, lease or purchase of office space, media advertisements, health maintenance services, and other services essential to the operation of the Procuring Entity. (2016 revised IRR, Section 5[r])

GOP – Government of the Philippines.

Infrastructure Projects – Include the construction, improvement, rehabilitation, demolition, repair, restoration or maintenance of roads and bridges, railways, airports, seaports, communication facilities, civil works components of information technology projects, irrigation, flood control and drainage, water supply, sanitation, sewerage and solid waste management systems, shore protection, energy/power and electrification facilities, national buildings, school buildings, hospital buildings, and other related construction projects of the government. Also referred to as *civil works or works*. (2016 revised IRR, Section 5[u])

LGUs – Local Government Units.

NFCC – Net Financial Contracting Capacity.

NGA – National Government Agency.

PCAB – Philippine Contractors Accreditation Board.

PhilGEPS - Philippine Government Electronic Procurement System.

Procurement Project – refers to a specific or identified procurement covering goods, infrastructure project or consulting services. A Procurement Project shall be described, detailed, and scheduled in the Project Procurement Management Plan prepared by the agency which shall be consolidated in the procuring entity's Annual Procurement Plan. (GPPB Circular No. 06-2019 dated 17 July 2019)

PSA – Philippine Statistics Authority.
SEC – Securities and Exchange Commission.
SLCC – Single Largest Completed Contract.
UN – United Nations.

Section I. Invitation to Bid



INVITATION TO BID FOR CONSTRUCTION OF THE INNOVATION CENTER FOR TESDA RTC KORPHIL-DAVAO

1. The Technical Education and Skills Development Authority (TESDA), through the **General Appropriations Act (GAA) FY 2021** intends to apply the sum of **Thirty-Nine Million Nine Hundred Ninety-Nine Thousand Nine Hundred Eighty-One Pesos and 57/100 (P39,999,981.57)** being the Approved Budget for the Contract (ABC) to payments under the contract for **Construction of the Innovation Center for TESDA RTC KorPhil-Davao**. Bids received in excess of the ABC shall be automatically rejected at bid opening.
2. The TESDA now invites bids for the above Procurement Project. Completion of the Works is required within **one hundred eighty (180) calendar days** from receipt of the winning bidder of the Notice to Proceed. Bidders should have completed a contract similar to the Project. The description of an eligible bidder is contained in the Bidding Documents, particularly, in Section II (Instructions to Bidders).
3. Bidding will be conducted through open competitive bidding procedures using non-discretionary "*pass/fail*" criterion as specified in the 2016 revised Implementing Rules and Regulations (IRR) of Republic Act (RA) No. 9184.
4. Interested bidders may obtain further information from TESDA and inspect the Bidding Documents at the address given below during office hours from 8:00 a.m. to 5:00 p.m. starting **9 December 2021**.
5. A complete set of Bidding Documents may be acquired by interested bidders beginning **9 December 2021 until 27 December 2021** from the given address and website(s) below and upon payment of **Twenty-Five Thousand Pesos (P25,000.00)** for the Bidding Documents. The Procuring Entity shall allow the bidder to present its proof of payment for the fees in person.
6. The TESDA will hold a Pre-Bid Conference on **15 December 2021 at 1:30 p.m.** through video conferencing or webcasting via **Zoom** which shall be open to prospective bidders.

In line with the precautionary health measures being adopted by the agency, interested bidders may join the Pre-Bid Conference via video-conference (Zoom). In order to secure the zoom link password, prospective bidders are advised to send an email request to the BAC Secretariat at bacsecretariat@tesda.gov.ph **NOT LATER THAN 4:00 P.M., 14 DECEMBER 2021**, together with the following details:

- a. Name of Project
- b. Bid Reference

N *gr* *Jml*

- c. Activity
- d. Company Name
- e. Address
- f. Name of Representative [maximum of two (2)]
- g. Contact Nos.
- h. E-mail Address
- i. Scanned or Proof of Identity of the representative (pls. attach)

By submitting the abovementioned information, it would be understood that the prospective bidders are conforming to the Data Privacy Act and TESDA Privacy Rules and Regulations. TESDA will not share the personally identifiable information to any third party for marketing purposes. However, TESDA may share information with governmental agencies in cases permitted or required by law. Likewise, the personally identifiable information shall be kept secured. Only authorized staff of the abovementioned e-mail have access to this information.

For the Pre-Bid Conference, bidders are encouraged to send their authorized technical representatives or personnel who are familiar with the bidding requirements and who will prepare the documents for the bidder to minimize errors in the preparation of bids. The bidders' representative shall carefully consider all the discussions during the Pre-bid Conference and be guided by them in the preparation of bids. Only the pre-registered representative/s or personnel shall be allowed to attend during Zoom Video Conference.

7. Bids must be duly received by the BAC Secretariat through manual submission at the office address indicated below on or before **27 December 2021 at 11:00 a.m.** Online submission is not yet available. Late bids shall not be accepted.
8. All bids must be accompanied by a bid security in any of the acceptable forms and in the amount stated in ITB Clause 16.
9. Bid opening shall be on **27 December 2021 at 2:15 p.m.** at the Gabriela Silang Room, TESDA Women's Center, Gate 1, TESDA Complex, Building 2, East Service Road, South Luzon Expressway (SLEX), Fort Bonifacio, Taguig City. Bids will be opened in the presence of the bidders' representatives who choose to attend the activity.

For those bidders that will be attending the meeting at TESDA, please be advised that all prospective bidders attending the meeting shall submit a copy of their COVID 19 vaccination card showing that their representatives are fully vaccinated and negative COVID-19 antigen result no longer than twenty-four (24) hours prior to the foregoing meeting.

Due to community quarantine measures, only one (1) representative is allowed to attend personally in the bid opening and will be required to follow the TESDA protocol for Visitors specifically on compliance with social distancing, wearing of face masks and face shields, body temperature screening, filling up of self-screening form which must be filled-up prior to the arrival at TESDA. Visitors who show signs of COVID-

19 related symptoms such as cough, flu, fever, high body temperature and sneezing are advised not to proceed to TESDA since they will not be allowed to enter the TESDA compound.

If the bidders opt not to attend the meeting physically, they can join via Zoom application and they are advised to send an email request to the BAC Secretariat at bacsecretariat@tesda.gov.ph **NOT LATER THAN 12:00 n.n. 27 December 2021**, together with the following details, in order to secure the Zoom link password:

- a. Name of Project
- b. Bid Reference
- c. Company Name
- d. Address
- e. Name of Representative [maximum of one (1)]
- f. Contact Nos.
- g. E-mail Address
- h. Scanned or Proof of Identity of the representative (pls. attach)

By submitting the abovementioned information, it would be understood that the prospective bidders are conforming to the Data Privacy Act and TESDA Privacy Rules and Regulations. TESDA will not share the personally identifiable information to any third party for marketing purposes. However, TESDA may share information with governmental agencies in cases permitted or required by law. Likewise, the personally identifiable information shall be kept secured. Only authorized staff of the abovementioned e-mail have access to this information.

For the Opening of Bids, bidders are required to send their authorized technical representatives or personnel who are familiar with the bidding requirements and who prepared the documents for the bidder. The bidders' representative shall response to the queries during the meeting if ever there will be relative the document/s of the bidder. Only the **pre-registered representative/s or personnel of those bidders that purchased the Bidding Documents** shall be allowed to attend during Zoom Video Conference.


10. The **TESDA** reserves the right to reject any and all bids, declare a failure of bidding, or not award the contract at any time prior to contract award in accordance with Sections 35.6 and 41 of the 2016 revised IRR of RA No. 9184, without thereby incurring any liability to the affected bidder or bidders.
11. For further information, please refer to:

ATTY. GINBER M. LUNA
Head, BAC Secretariat
3rd Floor, Procurement Division
TESDA Administration Building
East Service Road, South Luzon Expressway (SLEX)
Fort Bonifacio, Taguig City 1630
Telefax: (02) 8893-8296
E-mail: bacsecretariat@tesda.gov.ph

K *gn* *Jme*

12. You may visit <https://www.tesda.gov.ph/About/TESDA/149> for downloading of Bidding Documents.

Date of Issue: 7 December 2021

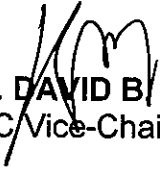
DIR. DAVID B. BUNGALLON
BAC Vice-Chairperson *gmb*
gr

Section II. Instructions to Bidders

1. Scope of Bid

The Procuring Entity, **TESDA** wishes to receive Bids for the **Construction of the Innovation Center for TESDA RTC KorPhil-Davao** with identification number **TESDA-CO-2021-42**.

The Procurement Project (referred to herein as "Project") is for the construction of Works, as described in Section VI (Specifications).

2. Funding Information

2.1. The GOP through the source of funding as indicated below for **the Construction of the Innovation Center for TESDA RTC KorPhil-Davao** in the amount of **Thirty-Nine Million Nine Hundred Ninety-Nine Thousand Nine Hundred Eighty-One Pesos and 57/100 (P39,999,981.57)**.

2.2. The source of funding is the General Appropriations Act FY 2021.

3. Bidding Requirements

The Bidding for the Project shall be governed by all the provisions of RA No. 9184 and its 2016 revised IRR, including its Generic Procurement Manual and associated policies, rules and regulations as the primary source thereof, while the herein clauses shall serve as the secondary source thereof.

Any amendments made to the IRR and other GPPB issuances shall be applicable only to the ongoing posting, advertisement, or invitation to bid by the BAC through the issuance of a supplemental or bid bulletin.

The Bidder, by the act of submitting its Bid, shall be deemed to have inspected the site, determined the general characteristics of the contracted Works and the conditions for this Project, such as the location and the nature of the work; (b) climatic conditions; (c) transportation facilities; (c) nature and condition of the terrain, geological conditions at the site communication facilities, requirements, location and availability of construction aggregates and other materials, labor, water, electric power and access roads; and (d) other factors that may affect the cost, duration and execution or implementation of the contract, project, or work and examine all instructions, forms, terms, and project requirements in the Bidding Documents.

4. Corrupt, Fraudulent, Collusive, Coercive, and Obstructive Practices

The Procuring Entity, as well as the Bidders and Contractors, shall observe the highest standard of ethics during the procurement and execution of the contract. They or through an agent shall not engage in corrupt, fraudulent, collusive, coercive, and obstructive practices defined under Annex "I" of the

2016 revised IRR of RA No. 9184 or other integrity violations in competing for the Project.

5. Eligible Bidders

- 5.1. Only Bids of Bidders found to be legally, technically, and financially capable will be evaluated.
- 5.2. The Bidder must have an experience of having completed a Single Largest Completed Contract (SLCC) that is similar to this Project, equivalent to at least fifty percent (50%) of the ABC adjusted, if necessary, by the Bidder to current prices using the PSA's CPI, except under conditions provided for in Section 23.4.2.4 of the 2016 revised IRR of RA No. 9184.

A contract is considered to be "similar" to the contract to be bid if it has the major categories of work stated in the **BDS**.

- 5.3. For Foreign-funded Procurement, the Procuring Entity and the foreign government/foreign or international financing institution may agree on another track record requirement, as specified in the Bidding Document prepared for this purpose.
- 5.4. The Bidders shall comply with the eligibility criteria under Section 23.4.2 of the 2016 IRR of RA No. 9184.

6. Origin of Associated Goods

There is no restriction on the origin of Goods other than those prohibited by a decision of the UN Security Council taken under Chapter VII of the Charter of the UN.

7. Subcontracts

- 7.1. The Procuring Entity has prescribed that: Subcontracting is not allowed.
- 7.2. Subcontracting of any portion of the Project does not relieve the Contractor of any liability or obligation under the Contract. The Supplier will be responsible for the acts, defaults, and negligence of any subcontractor, its agents, servants, or workmen as fully as if these were the Contractor's own acts, defaults, or negligence, or those of its agents, servants, or workmen.

8. Pre-Bid Conference

The Procuring Entity will hold a pre-bid conference for this Project on **15 December 2021 at 1:30 p.m.** through videoconferencing/webcasting as indicated in paragraph 6 of the **IB**.

9. Clarification and Amendment of Bidding Documents

Prospective bidders may request for clarification on and/or interpretation of any part of the Bidding Documents. Such requests must be in writing and received by the Procuring Entity, either at its given address or through electronic mail indicated in the **IB**, at least ten (10) calendar days before the deadline set for the submission and receipt of Bids.

10. Documents Comprising the Bid: Eligibility and Technical Components

10.1. The first envelope shall contain the eligibility and technical documents of the Bid as specified in **Section IX. Checklist of Technical and Financial Documents**.

10.2. If the eligibility requirements or statements, the bids, and all other documents for submission to the BAC are in foreign language other than English, it must be accompanied by a translation in English, which shall be authenticated by the appropriate Philippine foreign service establishment, post, or the equivalent office having jurisdiction over the foreign bidder's affairs in the Philippines. For Contracting Parties to the Apostille Convention, only the translated documents shall be authenticated through an apostille pursuant to GPPB Resolution No. 13-2019 dated 23 May 2019. The English translation shall govern, for purposes of interpretation of the bid.

10.3. A valid PCAB License is required, and in case of joint ventures, a valid special PCAB License, and registration for the type and cost of the contract for this Project. Any additional type of Contractor license or permit shall be indicated in the **BDS**.

10.4. A List of Contractor's key personnel (e.g., Project Manager, Project Engineers, Materials Engineers, and Foremen) assigned to the contract to be bid, with their complete qualification and experience data shall be provided. These key personnel must meet the required minimum years of experience set in the **BDS**.

10.5. A List of Contractor's major equipment units, which are owned, leased, and/or under purchase agreements, supported by proof of ownership, certification of availability of equipment from the equipment lessor/vendor for the duration of the project, as the case may be, must meet the minimum requirements for the contract set in the **BDS**.

11. Documents Comprising the Bid: Financial Component

11.1. The second bid envelope shall contain the financial documents for the Bid as specified in **Section IX. Checklist of Technical and Financial Documents**.

- 11.2. Any bid exceeding the ABC indicated in paragraph 1 of the **IB** shall not be accepted.
- 11.3. For Foreign-funded procurement, a ceiling may be applied to bid prices provided the conditions are met under Section 31.2 of the 2016 revised IRR of RA No. 9184.

12. Alternative Bids

Bidders shall submit offers that comply with the requirements of the Bidding Documents, including the basic technical design as indicated in the drawings and specifications. Unless there is a value engineering clause in the **BDS**, alternative Bids shall not be accepted.

13. Bid Prices

All bid prices for the given scope of work in the Project as awarded shall be considered as fixed prices, and therefore not subject to price escalation during contract implementation, except under extraordinary circumstances as determined by the NEDA and approved by the GPPB pursuant to the revised Guidelines for Contract Price Escalation guidelines.

14. Bid and Payment Currencies

- 14.1. Bid prices may be quoted in the local currency or tradeable currency accepted by the BSP at the discretion of the Bidder. However, for purposes of bid evaluation, Bids denominated in foreign currencies shall be converted to Philippine currency based on the exchange rate as published in the BSP reference rate bulletin on the day of the bid opening.
- 14.2. Payment of the contract price shall be made in Philippine Pesos.

15. Bid Security

- 15.1. The Bidder shall submit a Bid Securing Declaration or any form of Bid Security in the amount indicated in the **BDS**, which shall be not less than the percentage of the ABC in accordance with the schedule in the **BDS**.
- 15.2. The Bid and bid security shall be valid until **26 April 2022**. Any bid not accompanied by an acceptable bid security shall be rejected by the Procuring Entity as non-responsive.

16. Sealing and Marking of Bids

Each Bidder shall submit one copy of the first and second components of its Bid.

The Procuring Entity may request additional hard copies and/or electronic copies of the Bid. However, failure of the Bidders to comply with the said request shall not be a ground for disqualification.

If the Procuring Entity allows the submission of bids through online submission to the given website or any other electronic means, the Bidder shall submit an electronic copy of its Bid, which must be digitally signed. An electronic copy that cannot be opened or is corrupted shall be considered non-responsive and, thus, automatically disqualified.

17. Deadline for Submission of Bids

The Bidders shall submit on the specified date and time and either at its physical address or through online submission as indicated in paragraph 7 of the **IB**.

18. Opening and Preliminary Examination of Bids

18.1. The BAC shall open the Bids in public at the time, on the date, and at the place specified in paragraph 9 of the **IB**. The Bidders' representatives who are present shall sign a register evidencing their attendance. In case videoconferencing, webcasting or other similar technologies will be used, attendance of participants shall likewise be recorded by the BAC Secretariat.

In case the Bids cannot be opened as scheduled due to justifiable reasons, the rescheduling requirements under Section 29 of the 2016 revised IRR of RA No. 9184 shall prevail.

18.2. The preliminary examination of Bids shall be governed by Section 30 of the 2016 revised IRR of RA No. 9184.

19. Detailed Evaluation and Comparison of Bids

19.1. The Procuring Entity's BAC shall immediately conduct a detailed evaluation of all Bids rated "passed" using non-discretionary pass/fail criteria. The BAC shall consider the conditions in the evaluation of Bids under Section 32.2 of 2016 revised IRR of RA No. 9184.

19.2. If the Project allows partial bids, all Bids and combinations of Bids as indicated in the **BDS** shall be received by the same deadline and opened and evaluated simultaneously so as to determine the Bid or combination of Bids offering the lowest calculated cost to the Procuring Entity. Bid Security as required by **ITB** Clause 16 shall be submitted for each contract (lot) separately.

19.3. In all cases, the NFCC computation pursuant to Section 23.4.2.6 of the 2016 revised IRR of RA No. 9184 must be sufficient for the total of the ABCs for all the lots participated in by the prospective Bidder.

20. Post Qualification

Within a non-extendible period of five (5) calendar days from receipt by the Bidder of the notice from the BAC that it submitted the Lowest Calculated Bid, the Bidder shall submit its latest income and business tax returns filed and paid through the BIR Electronic Filing and Payment System (eFPS), and other appropriate licenses and permits required by law and stated in the **BDS**.

21. Signing of the Contract

The documents required in Section 37.2 of the 2016 revised IRR of RA No. 9184 shall form part of the Contract. Additional Contract documents are indicated in the **BDS**.

Jme
gr
h

Section III. Bid Data Sheet

Bid Data Sheet


ITB Clause																			
5.2	For this purpose, contracts similar to the Project refer to contracts which shall be contract involving <u>general building construction</u> .																		
7.1	The Procuring Entity has prescribed that subcontracting is not allowed.																		
10.3	Valid and current Philippine Contractors Accreditation Board (PCAB) License with Classification/Category in General Building with Minimum License Category of B and Minimum Size Range "Medium A", to bid for the Construction of TESDA RTC KorPhil-Davao (hereinafter referred to as the "WORKS"). The PCAB license must indicate "PCAB registered contractor for Government Projects."																		
10.4	<p>The key personnel must meet the required minimum years of experience set below:</p> <table border="1" style="margin-left: auto; margin-right: auto; border-collapse: collapse;"> <thead> <tr> <th style="width: 60%;">Key Personnel</th> <th style="width: 40%;">Years of Experience Required</th> </tr> </thead> <tbody> <tr> <td>One (1) Project Manager</td> <td style="text-align: center;">3</td> </tr> <tr> <td>One (1) Project Engineer/Architect</td> <td style="text-align: center;">3</td> </tr> <tr> <td>One (1) Electrical Engineer</td> <td style="text-align: center;">3</td> </tr> <tr> <td>One (1) Material Engineer</td> <td style="text-align: center;">2</td> </tr> <tr> <td>Safety Officer</td> <td style="text-align: center;">2</td> </tr> <tr> <td>Foreman</td> <td style="text-align: center;">3</td> </tr> <tr> <td>Skilled Labor</td> <td style="text-align: center;">1</td> </tr> <tr> <td>Unskilled Labor</td> <td style="text-align: center;">N/A</td> </tr> </tbody> </table>	Key Personnel	Years of Experience Required	One (1) Project Manager	3	One (1) Project Engineer/Architect	3	One (1) Electrical Engineer	3	One (1) Material Engineer	2	Safety Officer	2	Foreman	3	Skilled Labor	1	Unskilled Labor	N/A
Key Personnel	Years of Experience Required																		
One (1) Project Manager	3																		
One (1) Project Engineer/Architect	3																		
One (1) Electrical Engineer	3																		
One (1) Material Engineer	2																		
Safety Officer	2																		
Foreman	3																		
Skilled Labor	1																		
Unskilled Labor	N/A																		
10.5	<p>The minimum major equipment requirements are the following:</p> <ol style="list-style-type: none"> 1. Backhoe w/ Breaker 2. Bulldozer 3. Motorized Road Grader 4. Dump Truck 5. Minor Tools for Excavation 6. Plate Compactor 7. Minor Tools for Embankment 8. Concrete Vibrator 9. Minor Tools for Concreting 10. Bar Bender 11. Bar Cutter 12. Minor Tools for Steel Works 13. Bagger Mixer 14. Minor Tools for Masonry 15. Scaffolding/H-frames and accessories 																		

N or Jme

ITB Clause	
	<p>16. Welding Machine 17. Minor Tools for Doors and Windows 18. Minor Tools for Tile Works 19. Minor Tools for Painting Works 20. Minor Tools for Floor Finish 21. Minor Tools for Ceiling Works 22. Cutting Outfit 23. Minor Tools for Canopy 24. Water Pump, 100 mm suction 25. Generator Set 26. Chainsaw 27. Air Compressor w/ 2 Jack Hammer</p> <p><i>Note: The bidder may choose the following options to identify the status of the equipment:</i></p> <ol style="list-style-type: none"> 1. <i>Proof of ownership to be included in the Technical Proposal; or</i> 2. <i>Lease Agreement between lessor and lessee and Proof of Ownership of the Lessor to be included in the Technical Proposal; or</i> 3. <i>Purchase Agreement between the bidder and the owner. Certification of availability of equipment from the vendor for the duration of the project</i> <p>Equipment pledge to this project shall not be pledge to another construction project, if the same will affect the completion time.</p> <p>However, such equipment will be acceptable provided that it will not coincide with another construction project schedule.</p>
12	Not applicable.
15.1	<p>The bid security shall be in the form of a Bid Securing Declaration or any of the following forms and amounts:</p> <ol style="list-style-type: none"> a. The amount of not less than two percent (2%) of the ABC of each lot, if bid security is in cash, cashier's/manager's check, bank draft/guarantee or irrevocable letter of credit; b. The amount of not less than five percent (5%) of the ABC of each lot if bid security is in Surety Bond.
19.2	<p>Partial bid is not allowed. The infrastructure project is packaged in a single lot and the lot shall not be divided into sub-lots for the purpose of bidding, evaluation, and contract award.</p>

Smc
N *2*

ITB Clause	
20	<ul style="list-style-type: none"> • Proof of ongoing/outstanding contracts as identified in the Statement of Ongoing Contracts Awarded but Not Yet Started Contracts, which shall include a copy of any verifiable document(s) such as but not limited to the following: (a) Notice of Award; (b) Contract/s or Purchase Order/s; (c) Notice to Proceed; and (d) Certificate of accomplishments signed by the Owner or Owner's Project Engineer or in case the project was just awarded or still in the mobilization stage, a certification in lieu of the certificate of accomplishment signed by the Owner or Owner's Project Engineer should be submitted. • Proof of completion of the single largest contract as identified in the Statement of Single Largest Completed Contract, which shall include a copy of any verifiable document(s) such as but not limited to the following: (a) Contract/s or Purchase Order/s; (b) corresponding Sales Invoice/s; (c) Official Receipt/Cash Receipt/Collection Receipt; (d) Owner's Certificate of Performance Evaluation; (e) Contractor's Performance Evaluation System (CPES) rating sheet with at least satisfactory rating. <p>* • Latest Annual Income Tax Returns (BIR Form 1701 or 1702) as filed through the Electronic Filing and Payment System (eFPS).</p> <p>* • Either of the following:</p> <ul style="list-style-type: none"> ○ Value Added Tax Returns (Forms 2550M and 2550Q) covering the previous six (6) months as filed thru eFPS; or ○ Percentage Tax Returns (Form 2551M) covering the previous six (6) months as filed thru eFPS <p>* Pursuant to BIR Revenue Regulations No. 03-2005 dated 16 February 2005.</p> <ul style="list-style-type: none"> • Valid and updated PhilGEPS Certificate of Registration (Platinum Membership) including the updated list of eligibility documents as stated in Annex "A" of said Certificate of Registration. • Submission of evidences as proof of compliance with the bidder's actual offer, if applicable. <p><i>N.B. Documents submitted during post-qualification as part of post-qualification documents must be certified by the authorized representative to be true copies of the original.</i></p> <ul style="list-style-type: none"> • The veracity of the subscribed Omnibus Sworn Statement submitted in accordance with Sec. 25.3 of the 2016 IRR of RA 9184 may be subject to verification. If found to be non-compliant, this shall serve

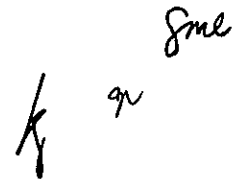

ITB Clause	
	as ground for post-disqualification as specified in GPPB Circular No. 01-2008 dated 7 March 2008.
21	<p>The following documents shall be submitted by the winning bidder within ten (10) calendar days from receipt of the Notice of Award (NOA):</p> <ul style="list-style-type: none"> a) Construction Schedule and S-curve; b) Manpower Schedule; c) Construction Methods; d) Equipment utilization schedule; e) Construction Safety and Health Program approved by the Department of Labor and Employment, evidence of submission as received by DOLE is acceptable). f) Program Evaluation and Review Technique (PERT)/Critical Path Method (CPM).

Jme
K *n*

Section IV. General Conditions of Contract

1. Scope of Contract

This Contract shall include all such items, although not specifically mentioned, that can be reasonably inferred as being required for its completion as if such items were expressly mentioned herein. All the provisions of RA No. 9184 and its 2016 revised IRR, including the Generic Procurement Manual, and associated issuances, constitute the primary source for the terms and conditions of the Contract, and thus, applicable in contract implementation. Herein clauses shall serve as the secondary source for the terms and conditions of the Contract.

This is without prejudice to Sections 74.1 and 74.2 of the 2016 revised IRR of RA No. 9184 allowing the GPPB to amend the IRR, which shall be applied to all procurement activities, the advertisement, posting, or invitation of which were issued after the effectivity of the said amendment.

2. Sectional Completion of Works

If sectional completion is specified in the **Special Conditions of Contract (SCC)**, references in the Conditions of Contract to the Works, the Completion Date, and the Intended Completion Date shall apply to any Section of the Works (other than references to the Completion Date and Intended Completion Date for the whole of the Works).

3. Possession of Site

4.1. The Procuring Entity shall give possession of all or parts of the Site to the Contractor based on the schedule of delivery indicated in the **SCC**, which corresponds to the execution of the Works. If the Contractor suffers delay or incurs cost from failure on the part of the Procuring Entity to give possession in accordance with the terms of this clause, the Procuring Entity's Representative shall give the Contractor a Contract Time Extension and certify such sum as fair to cover the cost incurred, which sum shall be paid by Procuring Entity.

4.2. If possession of a portion is not given by the above date, the Procuring Entity will be deemed to have delayed the start of the relevant activities. The resulting adjustments in contract time to address such delay may be addressed through contract extension provided under Annex "E" of the 2016 revised IRR of RA No. 9184.

4. The Contractor's Obligations

The Contractor shall employ the key personnel named in the Schedule of Key Personnel indicating their designation, in accordance with **ITB** Clause 10.3 and specified in the **BDS**, to carry out the supervision of the Works.

The Procuring Entity will approve any proposed replacement of key personnel only if their relevant qualifications and abilities are equal to or better than those of the personnel listed in the Schedule.

5. Performance Security

- 5.1. Within ten (10) calendar days from receipt of the Notice of Award from the Procuring Entity but in no case later than the signing of the contract by both parties, the successful Bidder shall furnish the performance security in any of the forms prescribed in Section 39 of the 2016 revised IRR.
- 5.2. The Contractor, by entering into the Contract with the Procuring Entity, acknowledges the right of the Procuring Entity to institute action pursuant to RA No. 3688 against any subcontractor be they an individual, firm, partnership, corporation, or association supplying the Contractor with labor, materials and/or equipment for the performance of this Contract.

6. Site Investigation Reports

The Contractor, in preparing the Bid, shall rely on any Site Investigation Reports referred to in the **SCC** supplemented by any information obtained by the Contractor.

7. Warranty

- 7.1. In case the Contractor fails to undertake the repair works under Section 62.2.2 of the 2016 revised IRR, the Procuring Entity shall forfeit its performance security, subject its property(ies) to attachment or garnishment proceedings, and perpetually disqualify it from participating in any public bidding. All payables of the GOP in his favor shall be offset to recover the costs.
- 7.2. The warranty against Structural Defects/Failures, except that occasioned-on force majeure, shall cover the period from the date of issuance of the Certificate of Final Acceptance by the Procuring Entity. Specific duration of the warranty is found in the **SCC**.

8. Liability of the Contractor

Subject to additional provisions, if any, set forth in the **SCC**, the Contractor's liability under this Contract shall be as provided by the laws of the Republic of the Philippines.

If the Contractor is a joint venture, all partners to the joint venture shall be jointly and severally liable to the Procuring Entity.

9. Termination for Other Causes

Contract termination shall be initiated in case it is determined *prima facie* by the Procuring Entity that the Contractor has engaged, before, or during the implementation of the contract, in unlawful deeds and behaviors relative to contract acquisition and implementation, such as, but not limited to corrupt, fraudulent, collusive, coercive, and obstructive practices as stated in ITB Clause 4.

10. Dayworks

Subject to the guidelines on Variation Order in Annex "E" of the 2016 revised IRR of RA No. 9184, and if applicable as indicated in the **SCC**, the Dayworks rates in the Contractor's Bid shall be used for small additional amounts of work only when the Procuring Entity's Representative has given written instructions in advance for additional work to be paid for in that way.

11. Program of Work

11.1. The Contractor shall submit to the Procuring Entity's Representative for approval the said Program of Work showing the general methods, arrangements, order, and timing for all the activities in the Works. The submissions of the Program of Work are indicated in the **SCC**.

11.2. The Contractor shall submit to the Procuring Entity's Representative for approval an updated Program of Work at intervals no longer than the period stated in the **SCC**. If the Contractor does not submit an updated Program of Work within this period, the Procuring Entity's Representative may withhold the amount stated in the **SCC** from the next payment certificate and continue to withhold this amount until the next payment after the date on which the overdue Program of Work has been submitted.

12. Instructions, Inspections and Audits

The Contractor shall permit the GOP or the Procuring Entity to inspect the Contractor's accounts and records relating to the performance of the Contractor and to have them audited by auditors of the GOP or the Procuring Entity, as may be required.

13. Advance Payment

The Procuring Entity shall, upon a written request of the Contractor which shall be submitted as a Contract document, make an advance payment to the Contractor in an amount not exceeding fifteen percent (15%) of the total contract price, to be made in lump sum, or at the most two installments according to a schedule specified in the **SCC**, subject to the requirements in Annex "E" of the 2016 revised IRR of RA No. 9184.

14. Progress Payments

The Contractor may submit a request for payment for Work accomplished. Such requests for payment shall be verified and certified by the Procuring Entity's Representative/Project Engineer. Except as otherwise stipulated in the **SCC**, materials and equipment delivered on the site but not completely put in place shall not be included for payment.

15. Operating and Maintenance Manuals

15.1. If required, the Contractor will provide "as built" Drawings and/or operating and maintenance manuals as specified in the **SCC**.

15.2. If the Contractor does not provide the Drawings and/or manuals by the dates stated above, or they do not receive the Procuring Entity's Representative's approval, the Procuring Entity's Representative may withhold the amount stated in the **SCC** from payments due to the Contractor.

Section V. Special Conditions of Contract

Special Conditions of Contract

GCC Clause	
2	The intended completion date is within one hundred eighty (180) calendar days from receipt of the Notice to Proceed.
4.1	No further instructions.
6	No further instructions.
7.2	<ol style="list-style-type: none"> 1. The Contractor shall issue a Certificate of Warranty to TESDA; 2. The warranty shall commence upon receipt of the Certificate of Acceptance and effective for two (2) years; 3. Provision for construction materials with warranties above two (2) years must be itemized and completed with its specifications upon a written document separately; 4. The response time for technical assistance shall be within twenty-four (24) hours from receipt of Notice of Advice for uncompleted works, repairs, or modifications; and 5. TESDA shall be notified in case of any changes in the office address and contact details of the Contractor
10	Day and night shifts are applicable at the rate shown in the Contractor's original Bid.
11.1	The Contractor shall submit the Program of Work to the Procuring Entity's Representative within seven (7) calendar days of delivery of the Notice of Award.
11.2	The amount to be withheld for late submission of an updated Program of Work is ten percent (10%) of the amount of the next billing process .
13	<p>The amount of the advance payment is fifteen percent (15%) of the total contract price which shall be given not later than fifteen (15) days from receipt of the Contractor's request subject to the requirements.</p> <p>The amount of the advance payment is fifteen percent (15%) of the Contract Price to be recoup every progress billing which shall be given to the contractor not later than fifteen (15) calendar days from receipt by the Procuring Entity of the following documents:</p> <ol style="list-style-type: none"> a) Letter request for release of 15% advance payment b) Irrevocable standby letter of credit of equivalent value from a commercial bank, a bank guarantee or a surety bond callable on demand, issued by a surety or insurance company duly licensed by the Insurance Commission and confirmed by the Procuring Entity. c) List of construction materials to be procured using the advance payment.
14	Materials and equipment delivered on the site but not completely put in place shall be included for payment.

h *n* *Jme*

GCC Clause	
15.1	The submission of "As Built" Drawings/Plan, which are signed and sealed by License Engineers/Professionals, shall be submitted in hard copies and e-copies (in cad format) within ten (10) calendar days after project completion.
15.2	The amount to be withheld for failing to produce "as built" drawings and/or operating and maintenance manuals by the date required is one percent (1%) of the final contract price.

K or Sme

Section VI. Specifications

Bidders must state here either “**Comply**” or **any equivalent term** in the column “Bidder’s Statement of Compliance” against each of the individual parameters of each “Specification.”

Specifications	Bidder’s Statement of Compliance
<p><u>EXPECTED OUTPUT</u></p> <p>One (1) complete 2-storey RTiC with roof deck constructed in accordance with the approved detailed architectural, engineering designs, program of works and other technical plans.</p>	
<p><u>PROJECT DESCRIPTION</u></p> <p>The project refers to the construction of Regional TVET Innovation Center with roofdeck for RTC-KorPhil-Davao under the administration of TESDA. It covers two floors and each floor has an area of 800 sq.m beside from the roof deck that is designed to accommodate the dormitory room for the faculty and/or learners. The proposed building is located inside the compound of RTC-KorPhil at Purok Buhisan, Brgy. Tibungco, Davao City.</p> <p>The proposed facilities for the innovation center are the business incubation area, prototyping/maker’s space, meeting rooms, display area, computer research, meeting area, learning activity area, electrical room, telco room, storage, etc. This Center of Innovation will capitalize on the integration of Experimentation, Entrepreneurship and Education that will enhanced quality systems and relevant industry 4.0 programs and will produce IR 4.0 ready TVET graduates.</p>	

Handwritten signature/initials

Specifications	Bidder's Statement of Compliance
<p><u>SCOPE OF WORK</u></p> <p>The Contractor is required to perform the following scope of work:</p> <p>I. GENERAL REQUIREMENTS</p> <p>I.1 Mobilization and Demobilization</p> <p>I.1.a The CONTRACTOR upon receipt of the Notice-to-Proceed (NTP) shall immediately mobilize and transport his equipment, materials and labor forces to the site and demobilize or remove the same at the completion of project and clear the site acceptable to the PROJECT MANAGEMENT TEAM OF TESDA. All of which shall be coordinated with the TESDA Security Personnel for proper documentation.</p> <p>I.1.b Mobilization and Demobilization are incidental to other items of work and will be measured based on the progress of work.</p> <p>I.2 Occupational Safety and Health Program</p> <p>I.2.a The CONTRACTOR shall take ample precautions against fire by keeping away flammable materials, and ensure that such materials are properly handled and stored. Fire extinguisher shall be installed in the storage of flammable materials.</p> <p>I.2.b The CONTRACTOR shall follow existing safety laws and regulations in the workplace and shall generate/submit relevant reports/documents thereof. The DOLE approved safety and health program shall be available at any time and to anyone in the workplace.</p> <p>I.2.c The CONTRACTOR shall conform with the guidelines and requirements for the "NEW NORMAL" being implemented by the DOST as per Inter Agency Task Force Guidelines on the</p>	

Handwritten signature

Specifications	Bidder's Statement of Compliance
<p>Implementation of community quarantine in the Philippines and DPWH-DO no. 95 series of 2020.</p> <p>I.3 Permits and Clearances</p> <p>1.3.a The CONTRACTOR shall pay the tax, wherever the law of the place where the project is located requires a sales, consumer, use, or other similar tax related or pertinent only to the construction of the project.</p> <p>I.4 Project Billboard</p> <p>1.4.a Scope of works shall include supply of materials and erection of Project Billboard (Please refer to the plans provided).</p> <p>II. EARTHWORK</p> <p>II.1 Structural Excavation</p> <p>II.1.a Scope of work shall consist necessary excavation for the foundation of building structure and Grade tie beams.</p> <p>II.2 Embankment</p> <p>II.2.a Scope of work shall consist the construction of embankment in accordance with this specification and in conformity with lines, grades and dimension shown on the Plans or established by the Engineer.</p> <p>II.2.b Scope of work shall consist filling of excavated footing after the concreting of building foundation.</p> <p>III. CONCRETING WORK</p> <p>III.1 Structural Concrete</p> <p>III.1.a Scope of work shall consist of furnishing all labor, materials, equipment and other incidentals placing and finishing concrete in all structure in accordance with this specification and</p>	

Handwritten signature and initials

Specifications	Bidder's Statement of Compliance
<p>conforming to the lines, grades and dimensions shown on the Plans.</p> <p>III.2.b Concrete shall consist of mixture of Portland Cement, fine aggregate, coarse aggregate, admixture when specified, and water mixed in the proportions specified or approved by the PROJECT MANAGEMENT TEAM OF TESDA.</p> <p>IV. STEEL WORK</p> <p>IV.1 Steel work</p> <p>IV.1.a Scope of work shall consist of furnishing all labor, materials, equipment and other incidentals, bending, fabricating and placing of steel reinforcement of the type, size, shape, and grade required in accordance with this specification and conformity with the requirements shown on Plans or as directed by the PROJECT MANAGEMENT TEAM OF TESDA.</p> <p>V. MASONRY WORK</p> <p>V.1 Masonry work</p> <p>V.1.a Scope of work shall supply all specified concrete blocks, and mortars complete with all necessary reinforcing steel, ties, lintels, grout, accessories and all expertise, supervision, labor, layout, equipment, tools, and miscellaneous items required for a complete masonry job in accordance with Plans and specification.</p> <p>V.1.b All work shall be performed in accordance with contract documents, specifications and drawings.</p>	

K *gme*

Specifications	Bidder's Statement of Compliance
<p>VI. FORM WORK</p> <p>VI.1 FORMWORK</p> <p>VI.1.a Scope of work shall consist of designing, constructing and removing forms and falsework to temporarily support concrete, girders and other structural elements until the structure is completed to the point it can support itself.</p> <p>VI.1.b The materials used for smooth form finish shall be plywood, tempered concrete-form-grade hardboard, metal, plastic, paper or other acceptable materials capable of producing the desired finish for form facing materials. Form-facing materials shall produce a smooth, uniform texture on the concrete. Form-facing materials with raised grain, torn surfaces, worn edges, patches, dents, or other defects that will impair the texture of concrete surfaces shall not be permitted. No form-facing material shall be specified for rough form finish.</p> <p>VI.1.c The materials to be used in the falsework construction shall be of the quantity and quality necessary to withstand the stresses imposed; it may be timber or steel or a combination of both. The workmanship shall be of such quality that the falsework will support the loads imposed on it without excessive settlement or take-up beyond as shown on the falsework drawings.</p> <p>VI.2 SCAFFOLDING WORK</p> <p>VI.2.a Scope of work shall consist of erecting, altering or dismantling a temporary structure erected to support a platform and from which a person or object could fall more than 4 meters from the platform or the structure. Scaffolding work must be undertaken by a person holding the appropriate class of high-risk work license.</p>	

Handwritten signature/initials

Specifications	Bidder's Statement of Compliance
<p>VI.2.b The CONTRACTOR shall supply his own transport of adequate size to move own labor, materials, tools and equipment in order to provide an effective and efficient service as mentioned.</p> <p>VII. DOORS AND WINDOWS</p> <p>VII.1.a Scope of works shall include supply of materials and installation of doors and windows. All materials shall be checked and to be approved by the TESDA PROJECT MANAGEMENT TEAM or its representative for approval along with the manufacturer's description and technical specification documents. Submission shall be ahead of time to avoid delays. Non approval of materials by the procuring entity shall mean no delivery and no installation to be made. (See doors and windows schedule)</p> <p>VIII. TILE WORK</p> <p>VIII.1.a The CONTRACTOR shall supply all required expertise, labor, tools, equipment, materials, and services required to provide all tile installations, including Training area, Workshop, Quarters and common toilet, in accordance with the approved plans, specifications, interior finish schedules, tile layouts.</p> <p>VIII.1.b The CONTRACTOR shall carefully inspect all floor and wall surfaces to be tiled for square, level, fastening and condition prior to installing and/or applying the contract materials to ensure the surfaces provided are sufficient and satisfactory to provide a high-quality finished product free from defects.</p> <p>IX. FLOOR FINISH</p> <p>IX.1.a Scope of work shall consist of furnishing all labor, materials, equipment and other incidentals in application of floor finish in accordance with</p>	

Jml
gr

Specifications	Bidder's Statement of Compliance
<p>this specification and conforming to the dimensions shown on the Plans.</p> <p>X. PAINTING WORK</p> <p>X.1.a Scope of works shall include supply and application of paint including coating systems, materials, primers, emulsions, enamels, stains, sealers and fillers, and other applied materials whether used as prime, intermediate or finish coats. Other painting works are as follows:</p> <ul style="list-style-type: none"> a. All masonry paint shall be applied with single coat of Concrete Neutralizer. b. All masonry paint shall be applied with single coat of flat-latex. c. All masonry paint shall be applied with two coating of Semi-Gloss latex. d. Exterior walls and other exposed concrete structure from weather shall be applied with water proofing paint as per approval. <p>X.1.b The CONTRACTOR shall submit manufacturer's technical information, label analysis, and application instructions to the PROJECT MANAGEMENT TEAM OF TESDA for each paint material proposed for use, prior to starting work. The Contractor shall list each material and cross-reference specific coating and finish system and application as an attachment to the above submittal. The Contractor shall identify each material by the manufacturer's catalog number and general.</p> <p>X.1.c The CONTRACTOR shall deliver materials to the job site in manufacturer's original, unopened packages and the containers shall bear the manufacturer's name and label with trade name and manufacturer's instructions.</p> <p>X.1.d The CONTRACTOR shall examine substrates and conditions under which painting will be performed for compliance with requirements and shall not begin application until unsatisfactory conditions have been corrected.</p>	

K 92 Jme

Specifications	Bidder's Statement of Compliance
<p>XI. CEILING WORK</p> <p>XI.1. Scope of work shall consist of furnishing all labor, materials, equipment and other incidentals, fabricating and placing of ceiling required in accordance with this specification and conformity with the requirements shown on Plans or as directed by the PROJECT MANAGEMENT TEAM OF TESDA.</p> <p>XII. TINSMITHRY</p> <p>XII.1.a Scope of work shall consist of furnishing all labor, materials, equipment and other incidentals, fabricating, welding and erection of Canopy frame truss, Strut, Aluminum Metal Cladding and cables (if needed) installation of Aluminum Claddings, frames and angles bars for parapet in roof deck.</p> <p>Note: (SEE APPROVED PLANS)</p> <p>XIII. ELECTRICAL WORKS</p> <p>XIII.1.a Scope of works shall include supply, dismantling and installations of electrical fixtures. Electrical fixtures, wires of THHN, conduits and devices to be installed shall be of approved material submittals with technical specification. Sample of materials for installation shall be submitted to TESDA PROJECT MANAGEMENT TEAM or its authorized representative for approval along with the manufacturer's description and technical specification documents. Submission shall be ahead of time to avoid delays. Non approval of materials by the procuring entity shall mean no delivery and no installation to be made.</p> <p>Note: (SEE APPROVED PLANS)</p>	

h gr Sme

Specifications	Bidder's Statement of Compliance
<p>XIV. PLUMBING WORK</p> <p>XIV.1.a Scope of work shall consist of furnishing all labor, materials, equipment and other incidentals to be used in the installation of sewer line, water line, septic tank details and other fixtures to be installed inside the building.</p> <p>Note: (SEE APPROVED PLANS)</p> <p>XV. INSPECTION PRIOR TO TURN OVER</p> <p>XV.1 Inspection</p> <p>XV.1.a Joint inspection shall be done by the CONTRACTOR, TESDA PROJECT MANAGEMENT TEAM and the END USER. Any punch list based on the inspection by the TESDA PROJECT MANAGEMENT TEAM and the END USER shall be given to the CONTRACTOR for rectification.</p> <p>XV.2 Rectification</p> <p>XV.2.a If there will be any rectification or back job by the CONTRACTOR, may it only be done within maximum of fifteen (15) days and is subject for approval of TESDA PROJECT MANAGEMENT TEAM.</p> <p>XV.2.b If rectification works are completely done and approved, should the END USER issue the contractor a certificate of completion prior to their work done including the warranties of materials supplied.</p>	

I hereby commit to comply and deliver all the above requirements in accordance with the above stated schedule.

Name of Company/Bidder	Signature over Printed Name of Authorized Representative	Date
------------------------	--	------

K or Jme

Section VII. Drawings


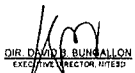

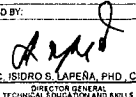



***Please see separately compiled Approved Plans and Drawings –
Annex "A"***




REPUBLIC OF THE PHILIPPINES
**TECHNICAL EDUCATION
 AND
 SKILLS DEVELOPMENT
 AUTHORITY**

**PLANS FOR THE
 INNOVATION CENTER
 DAVAO**

LOCATION: RTC-KorPhil-Davao Compound, Purok Buhisan, Brgy. Tibungco, Davao City

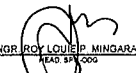 <p>TECHNICAL EDUCATION AND SKILLS DEVELOPMENT AUTHORITY</p>	<p>CHECKED & CONCURRED BY:</p>  <p><u>DIR. DAVID B. BUNKALLON</u> EXECUTIVE DIRECTOR, TESDA</p>	<p>RECOMMENDING APPROVAL:</p>  <p><u>DIR. AMELIO CROZCO</u> DIRECTOR IN CHARGE, SPU</p>	<p>APPROVED BY:</p>  <p><u>SEC. ISIDRO S. LAPEÑA, PHD., CSEE</u> DIRECTOR GENERAL TECHNICAL EDUCATION AND SKILLS DEVELOPMENT AUTHORITY</p>	<p>PROJECT TITLE:</p> <p>PROPOSED TESDA INNOVATION CENTER - DAVAO</p>	<p>DESIGN AND SPECIFICATION AND OTHER CORRECT DOCUMENTS ARE THE PROPERTY OF TESDA. ANY REPRODUCTION AND DISSEMINATION WITHOUT THE WRITTEN PERMISSION OF TESDA IS PROHIBITED. THIS DOCUMENT IS TO BE USED FOR THE PROJECT ONLY AND IS NOT TO BE REPRODUCED OR TRANSMITTED IN ANY FORM OR BY ANY MEANS, ELECTRONIC OR MECHANICAL, INCLUDING PHOTOCOPYING, RECORDING, OR BY ANY INFORMATION STORAGE AND RETRIEVAL SYSTEM, WITHOUT THE WRITTEN PERMISSION OF TESDA.</p>	<p>PREPARED BY:</p>  <p><u>ARACELI SANTOS D. MANANGUIL</u> ARCHITECT CONSULTANT</p>	<p>REVIEWED BY:</p>  <p><u>ARAM HANIEL ARANDOZA</u> ARCHITECT CONSULTANT</p>	<p>SUBMITTED BY:</p>  <p><u>ENGR. ROY LOUIE P. MINGARACAL</u> HEAD, SPU DDO</p>	<p>SHEET CONTENTS:</p> <p>COVER PAGE</p>	<p>SHEET NO.</p> <p>CS-1</p>
---	--	--	---	---	---	--	---	--	--	-------------------------------------

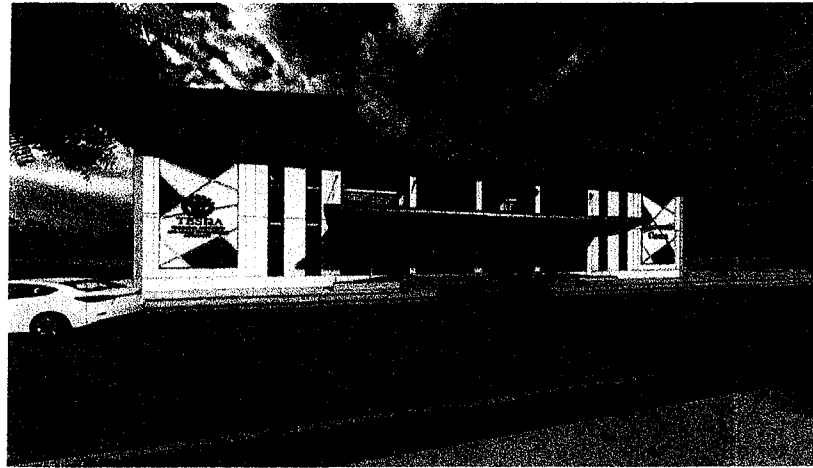


TESDA INNOVATION CENTER - DAVAO
EXTERIOR PERSPECTIVE 01

SCALE: 

NTS

LEGEND:

1. Administrative Building
2. Diploma in Hotel & Restaurant Technology (17) Plaza Level
3. Diploma in Information Technology (17) Plaza Building
4. Diploma in Welding Technology (17) Plaza Level
5. Diploma in the Baking Vocation/High Performance (17) Plaza Building
6. Diploma in the Center of and Management Engineering Technology Building
7. Three Storey Secondary Building
8. 8-10 Secondary School Building
9. CC/AMT Building
10. Diploma in Civil Engineering Technology Building
11. Diploma in Industrial Automation and Maintenance Engineering Technology Building
12. Diploma in Electrical Technology Building
13. Store House & Warehouse

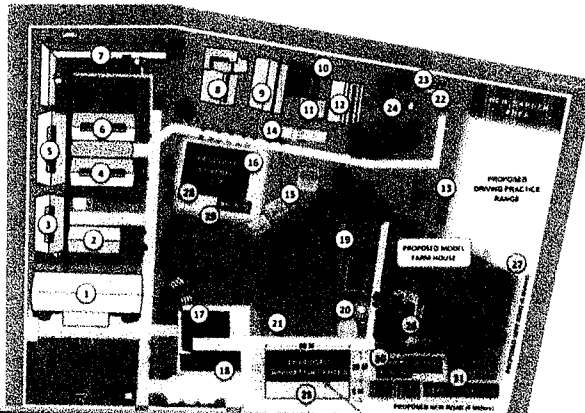

TESDA INNOVATION CENTER - DAVAO
SITE DEVELOPMENT PLAN

SCALE: 

NTS

LEGEND:

14. Carport
15. Access Building (3 building)
16. Basketball Court
17. Multi purpose hall
18. Incubation Center
19. Hydroponic Garden
20. Water Harvest System and Rain Pumping
21. Regal Hall
22. Gallery
23. Faculty
24. Veterinary Hospital
25. Proposed Innovation Center
26. Proposed Model Farm House
27. Proposed 8-Meter-Grade and Driveway Practice Range
28. Proposed Elevated Court
29. Proposed Material Recovery Facility
30. Proposed Level 23 Building
31. Proposed Regency Center



TESDA INNOVATION CENTER - DAVAO
VICINITY/LOCATION MAP


SCALE: 

NTS

REPUBLIC OF THE PHILIPPINES
OFFICE OF THE BUILDING OFFICIAL


RECOMMENDING APPROVAL	
HEAD ARCHITECTURAL SECTION	DATE
APPROVED BY:	
BUILDING OFFICIAL	DATE
LAND USE & ZONING	
BUILDING OFFICIAL	DATE
LINE & GRADE	
BUILDING OFFICIAL	DATE
ARCHITECTURAL	
BUILDING OFFICIAL	DATE
STRUCTURAL	
BUILDING OFFICIAL	DATE
SANITARY	
BUILDING OFFICIAL	DATE
ELECTRICAL	
BUILDING OFFICIAL	DATE
MECHANICAL	
BUILDING OFFICIAL	DATE

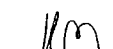

CONCURRED BY:

DIR. DAVAO BUNG ALLON
EXECUTIVE DIRECTOR, DAVAO


RECOMMENDING APPROVAL:

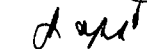
DIR. ISIDORO S. LAPERA, PH.D. CSEE
DIRECTOR GENERAL
TECHNICAL EDUCATION AND SKILLS
DEVELOPMENT AUTHORITY

APPROVED BY:

SEC. ISIDORO S. LAPERA, PH.D. CSEE
DIRECTOR GENERAL
TECHNICAL EDUCATION AND SKILLS
DEVELOPMENT AUTHORITY

PROJECT TITLE
PROPOSED TESDA
INNOVATION CENTER - DAVAO


DESIGNED AND SPECIFICATIONS AND
OTHER CONTRACT DOCUMENTS ARE THE
PROPERTY OF THE ARCHITECT AND
SHALL BE KEPT IN THE ARCHITECT'S
OFFICE. THE CLIENT SHALL BE RESPONSIBLE
FOR THE PROTECTION OF THE CONTRACT
DOCUMENTS FROM LOSS OR DAMAGE.
THE ARCHITECT SHALL BE RESPONSIBLE
FOR THE PROTECTION OF THE CONTRACT
DOCUMENTS FROM LOSS OR DAMAGE.
THE ARCHITECT SHALL BE RESPONSIBLE
FOR THE PROTECTION OF THE CONTRACT
DOCUMENTS FROM LOSS OR DAMAGE.

CADD BY:

MARIA LOURDES F. DE RAMOS
CIB OPERATOR, KPU-GDO

PREPARED BY:

ARCH. CARLOS D. MANANDOC
ARCHITECT CONSULTANT


REVIEWED BY:

ARCH. RUEL A. MANANDOC
ARCHITECT CONSULTANT





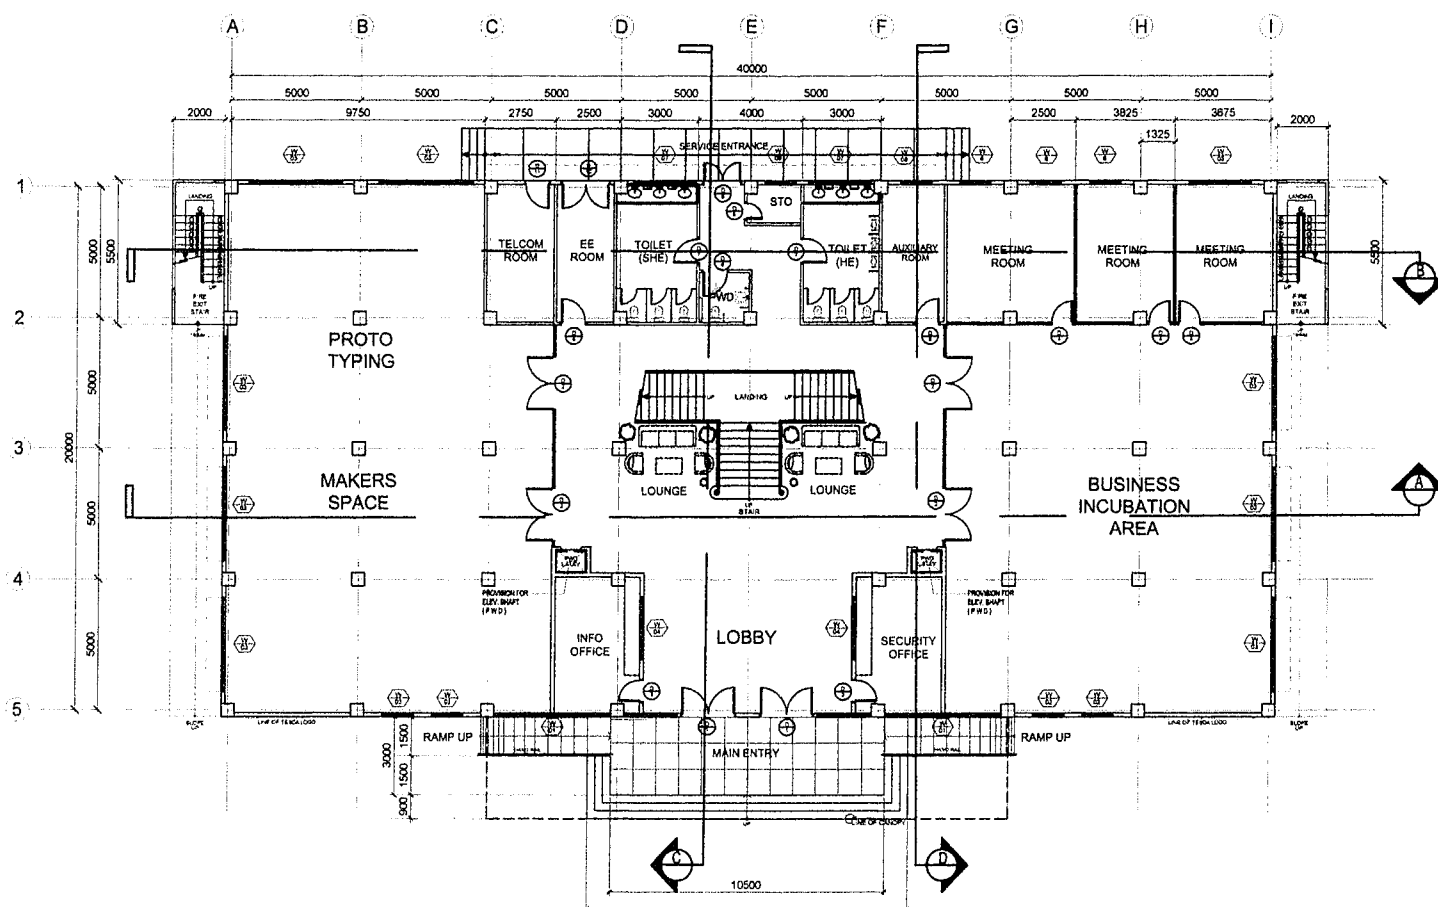


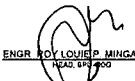
SUBMITTED BY:

ENGR. ROY LOUIE P. MINGARCAL
HEAD, KPU-GDO


SHEET CONTENTS:
COVER PAGE

SHEET NO.
CS-2




TESDA INNOVATION CENTER - DAVAO
PROPOSED GROUND FLOOR PLAN
 SCALE 1:200MTS

	CONCURRED BY:  DIR. DAVID B. BUNGALLON <small>EXECUTIVE DIRECTOR, ITHESO</small>	RECOMMENDING APPROVAL:  DIR. JIMMY O. OROZCO <small>DIRECTOR IV AS CHIEF OF STAFF, SDC DIRECTOR IN CHARGE, SPU</small>	APPROVED BY:  SEC. ISIDRO B. LAPEÑA, PHD, CSEE <small>DIRECTOR GENERAL TECHNICAL EDUCATION AND SKILLS DEVELOPMENT AUTHORITY</small>	PROJECT TITLE: PROPOSED TESDA INNOVATION CENTER - DAVAO <small>LOCATION: P.T.C. SUPERCOMPLEX Compound, Pura Buhay, Brgy. Talaga, Davao City</small>	DESIGNER AND SPECIFICATIONS AND OTHER CONTRACT DOCUMENTS ARE THE PROPERTY OF THE ARCHITECT AND SHALL REMAIN HIS/HERS. ANY REPRODUCTION OR USE OF THIS DOCUMENT FOR ANY OTHER PROJECT WITHOUT THE WRITTEN CONSENT OF THE ARCHITECT IS STRICTLY PROHIBITED.	CADD BY:  MARIA LOURDES DE RAMOS <small>CA OPERATIVE, SPU-ODS</small>	PREPARED BY:  ARCH. CARLOS D. MANANDOL <small>ARCHITECT CONSULTANT</small>	REVIEWED BY:  ARCH. RANIEL MENDOZA <small>ARCHITECT</small>	SUBMITTED BY:  ENGR. ROY LOUIE M. MINGARACAL <small>HEAD, SPU-ODS</small>	SHEET CONTENTS: AS SHOWN	SHEET NO. A-1
---	---	---	--	---	--	--	---	--	--	------------------------------------	-------------------------

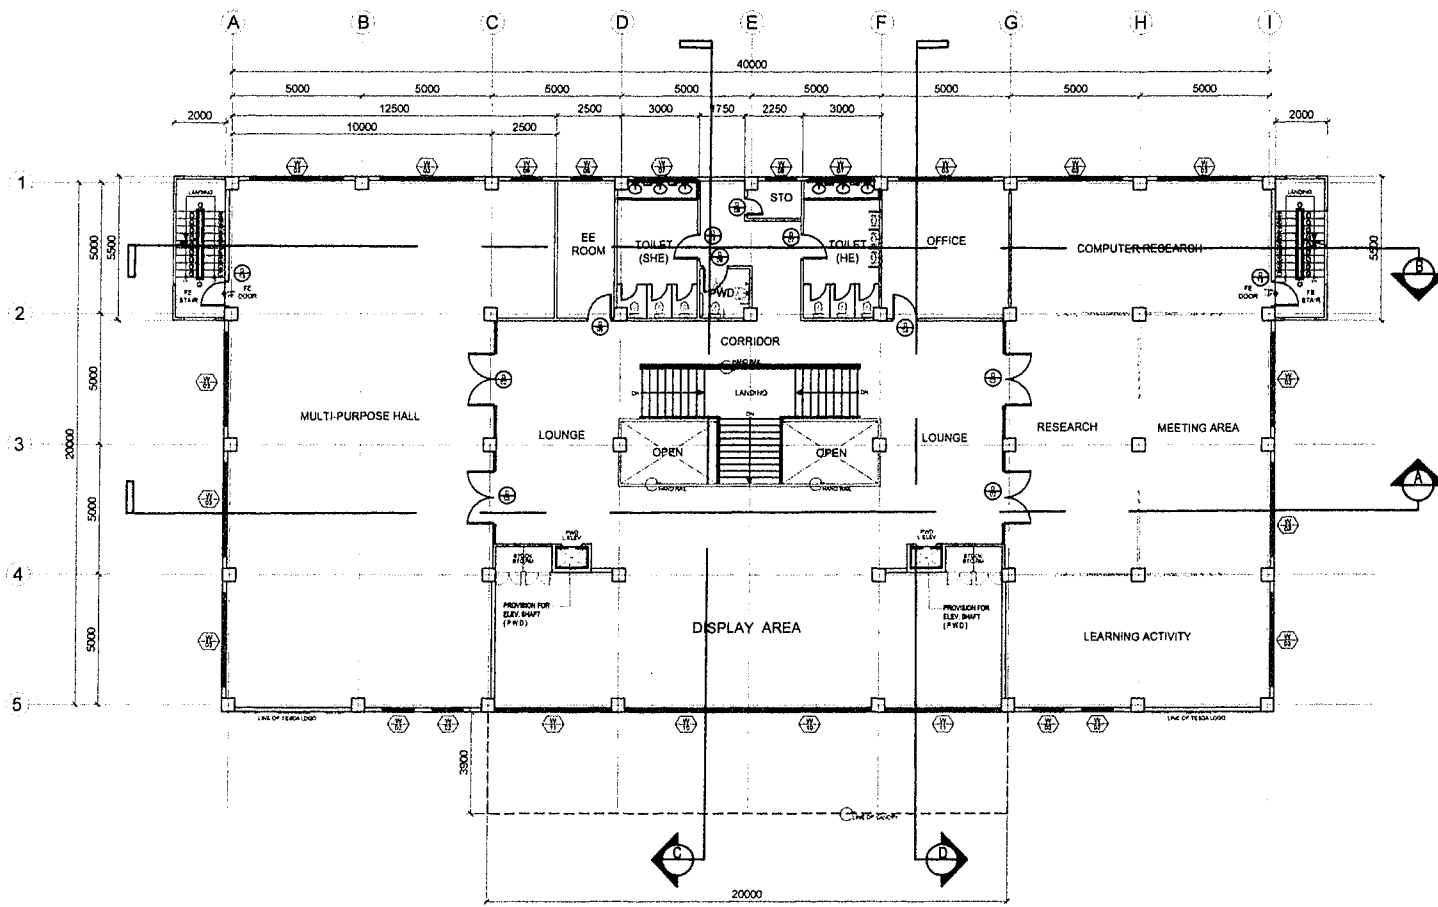






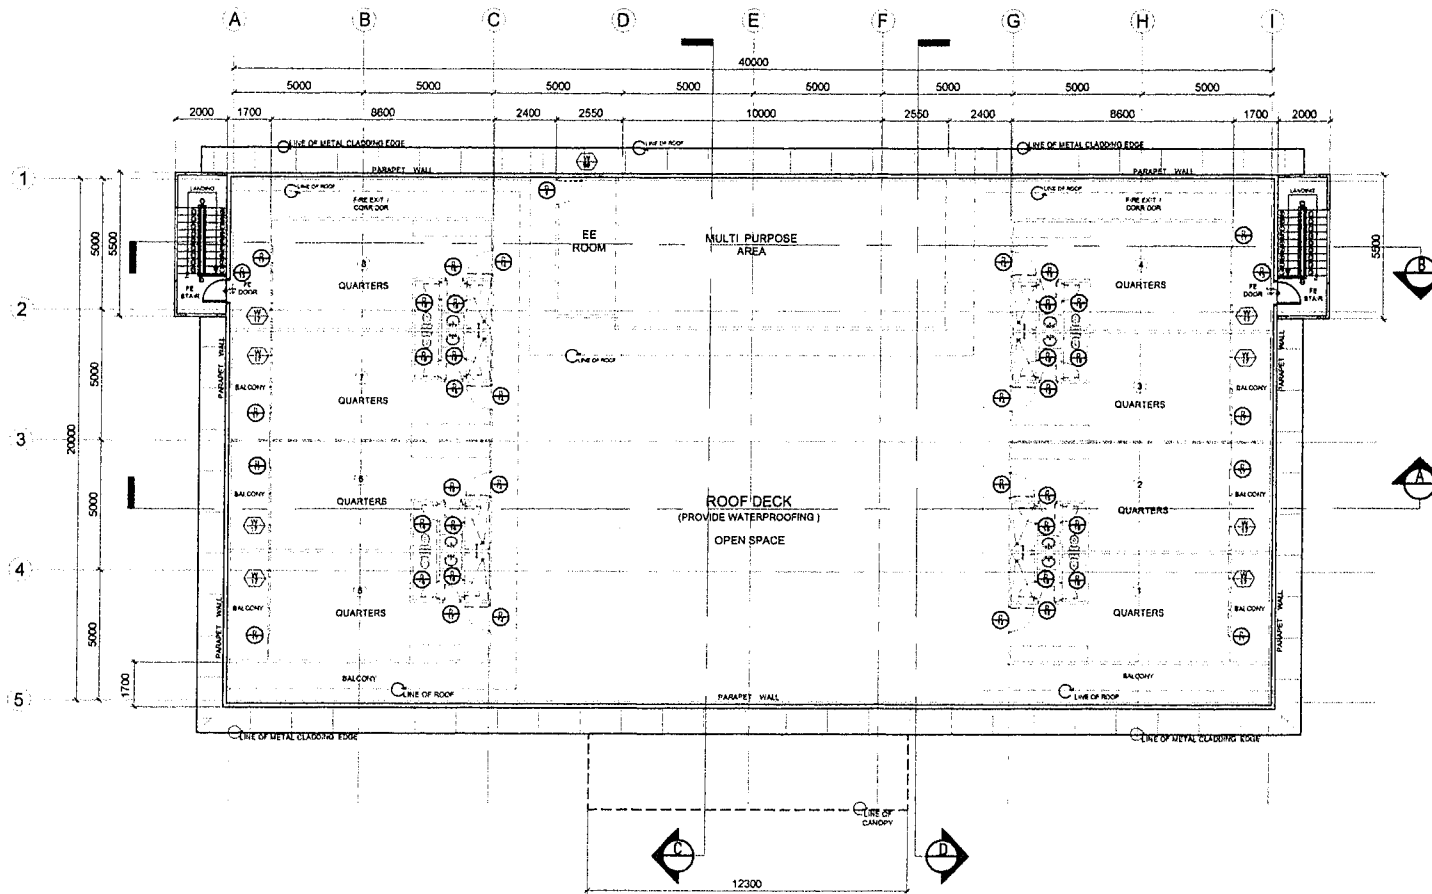



A
TESDA INNOVATION CENTER - DAVAO
PROPOSED SECOND FLOOR PLAN
 SCALE 1:200MTS

<p>TECHNICAL EDUCATION AND SKILLS DEVELOPMENT AUTHORITY</p>	CONCURRED BY:	RECOMMENDING APPROVAL:	APPROVED BY:	PROJECT TITLE:	DRAWING AND SPECIFICATIONS AND OTHER CONTRACT DOCUMENTS ARE THE SOLE PROPERTY OF THE ARCHITECT AND SHALL REMAIN HIS/HERS. THE CONTRACTOR SHALL NOT REPRODUCE OR TRANSMIT IN ANY MANNER OR BY ANY MEANS, ELECTRONIC OR MECHANICAL, INCLUDING PHOTOCOPYING, RECORDING, OR BY ANY INFORMATION STORAGE AND RETRIEVAL SYSTEM, WITHOUT THE WRITTEN PERMISSION OF THE ARCHITECT. THE CONTRACTOR SHALL BE RESPONSIBLE FOR ANY DAMAGE TO THE DRAWINGS OR SPECIFICATIONS CAUSED BY HIMSELF OR HIS EMPLOYEES. THE CONTRACTOR SHALL BE RESPONSIBLE FOR THE PROTECTION OF THE DRAWINGS AND SPECIFICATIONS FROM LOSS, DAMAGE, OR THEFT. THE CONTRACTOR SHALL BE RESPONSIBLE FOR THE PROTECTION OF THE DRAWINGS AND SPECIFICATIONS FROM LOSS, DAMAGE, OR THEFT.	CADD BY:	PREPARED BY:	REVIEWED BY:	SUBMITTED BY:	SHEET CONTENTS:	SHEET NO.
	DIR. DAVID B. BUNGALLON EXECUTIVE DIRECTOR, NITERSO	 DIR. JULIET O. PROCCO DIRECTOR FOR STRATEGY AND DATE FOR IN CHARGE, SPU	 SEC. ISIDRO S. LAPEÑA, PHD., CSSE DIRECTOR GENERAL TECHNICAL EDUCATION AND SKILLS DEVELOPMENT AUTHORITY	PROPOSED TESDA INNOVATION CENTER - DAVAO	 MARIA L. RAMOS, F. DE RAMOS CAD OPERATOR SPU-DOO	 ARCH. CARLOS D. MANANGUI ARCHITECT CONSULTANT	 ARCH. RINA S. MENDOZA ARCHITECT SPU-DOO	 ENGR. ROY LOUIE P. MINOARACAL HEAD SPU-DOO	AS SHOWN	A-2	



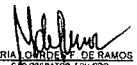

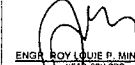

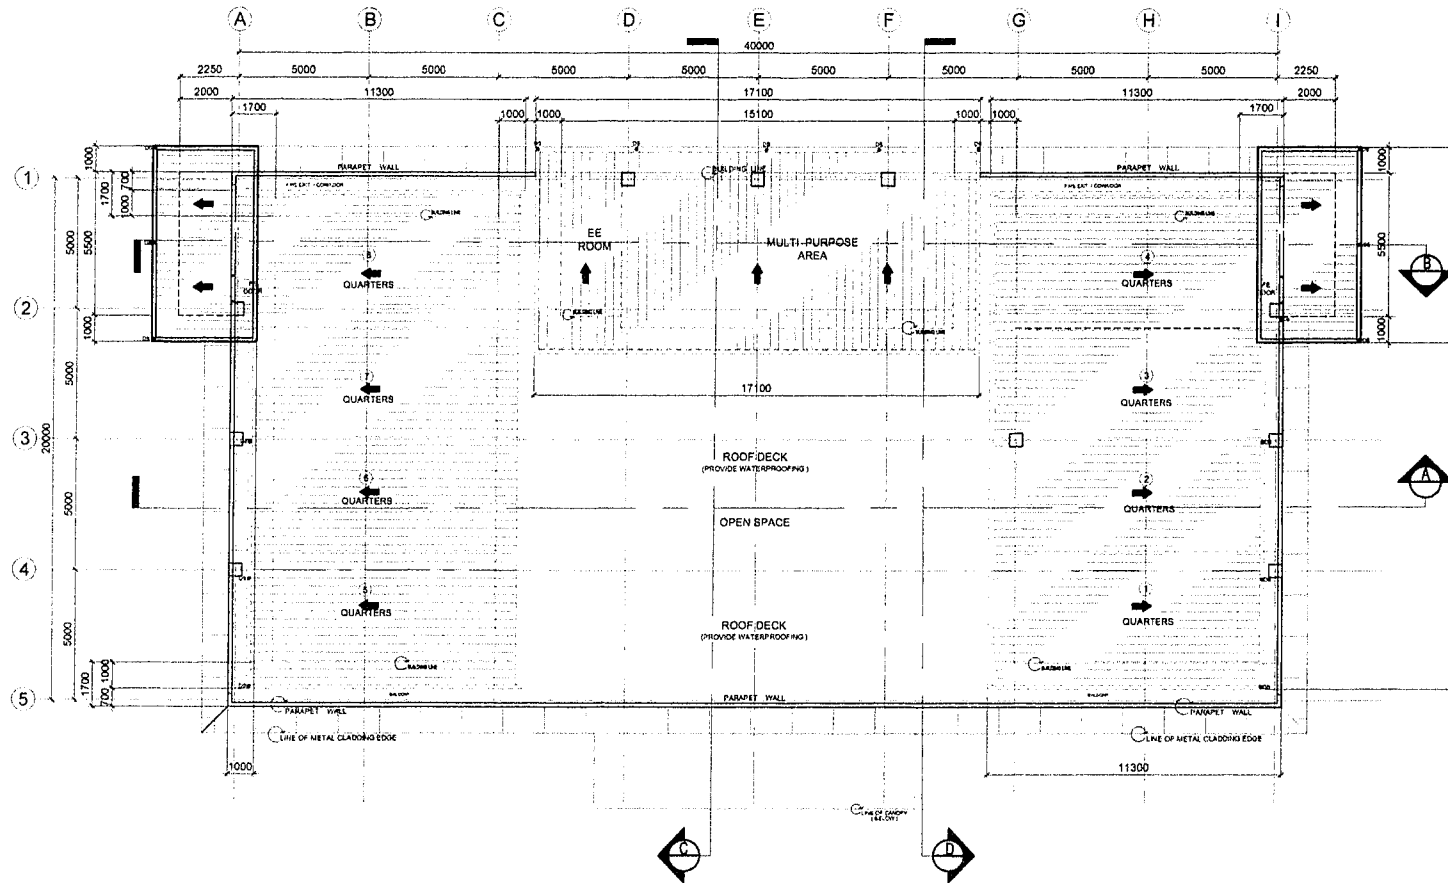
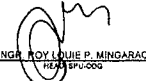


A
TESDA INNOVATION CENTER - DAVAO
PROPOSED ROOF DECK PLAN
 SCALE 1:200MTS


	CONCURRED BY:  DIR. DAVID B. BUNGALLON <small>EXECUTIVE DIRECTOR HHS&D</small>	RECOMMENDING APPROVAL:  DIR. ARLET G. OROZCO <small>DIRECTOR IV AS CHIEF OF STAFF, DDO DIRECTOR-IN-CHARGE, EPU</small>	APPROVED BY:  SEC. ISIDORO S. LAPENA, PHD, CSEE <small>DIRECTOR GENERAL TECHNICAL EDUCATION AND SKILLS DEVELOPMENT AUTHORITY</small>	PROJECT TITLE: PROPOSED TESDA INNOVATION CENTER - DAVAO <small>LOCAL OFF. Building Design Div.</small>	DESIGNED AND SPECIFICATIONS AND OTHER CONTRACT DOCUMENTS ARE THE RESPONSIBILITY OF THE ARCHITECT AND SHALL BE RECHECKED ACCORDINGLY. THE CLIENT'S SIGNATURE AND SEAL ARE MADE IN ACCORDANCE WITH THE PROVISIONS OF RA 9292 AND THE REGULATIONS THEREUNDER. THE ARCHITECT'S SIGNATURE AND SEAL ARE MADE IN ACCORDANCE WITH THE PROVISIONS OF RA 9292 AND THE REGULATIONS THEREUNDER. THE ARCHITECT'S SIGNATURE AND SEAL ARE MADE IN ACCORDANCE WITH THE PROVISIONS OF RA 9292 AND THE REGULATIONS THEREUNDER.	CADD BY:  MARIA MERCEDES DE RAMOS <small>CAD OPERATOR EPU-000</small>	PREPARED BY:  ARCH. CARLIS D. MANANQUIL <small>ARCHITECT CONSULTANT</small>	REVIEWED BY:  ARCH. RUTILIO B. MENDOZA <small>ARCHITECT EPU-000</small>	SUBMITTED BY:  ENGR. ROY LOUIE P. MINGARACAL <small>HEAD, EPU-000</small>	SHEET CONTENTS: AS SHOWN	SHEET NO. A-3
---	---	---	---	--	---	--	--	--	--	------------------------------------	-------------------------



A
TESDA INNOVATION CENTER-DAVAO
PROPOSED ROOF PLAN
 SCALE 1:200MTS

	TECHNICAL EDUCATION AND SKILLS DEVELOPMENT AUTHORITY	CONCURRED BY:  DIR. DINA B. BUNCALLAN <small>EXECUTIVE DIRECTOR, NITESO</small>	RECOMMENDING APPROVAL:  DIR. J. P. OROZCO <small>DIRECTOR, AS CHIEF OF STAFF, DSO DIRECTOR-IN-CHARGE, SPJ</small>	APPROVED BY:  SEC. ISIDRO S. LAPERA, PH.D., CSEE <small>DIRECTOR GENERAL TECHNICAL EDUCATION AND SKILLS DEVELOPMENT AUTHORITY</small>	PROJECT TITLE: PROPOSED TESDA INNOVATION CENTER - DAVAO	<small>DRAWING AND SPECIFICATIONS AND OTHER CONTRACT DOCUMENTS ARE THE PROPERTY OF THE PROJECT AND SHOULD BE RETURNED TO THE CLIENT AND ARCHITECT IMMEDIATELY UPON COMPLETION OF THE PROJECT. ANY REPRODUCTION OR USE OF THESE DOCUMENTS FOR ANY OTHER PROJECTS OR PURPOSES WITHOUT THE WRITTEN CONSENT OF THE PROJECT OPERATOR AND ARCHITECT IS STRICTLY PROHIBITED.</small>	CADD BY:  MARIA LOURDES T. DE RAMOS <small>OPERATOR SPJ-003</small>	PREPARED BY:  ARCA CARLOS D. MANANGKIL <small>ARCHITECT CONSULTANT</small>	REVIEWED BY:  ARON RANIEL ARENDOZZA <small>ARCHITECT, SPJ-003</small>	SUBMITTED BY:  ENGR. ROY LOUIE P. MINGARACAL <small>HEAD, SPJ-003</small>	SHEET CONTENTS: AS SHOWN	SHEET NO. A-4
---	---	---	---	---	--	---	---	--	---	---	------------------------------------	--------------------------------


LEGEND AND SYMBOLS	
	RECESSED MOUNTED 12W LED DOWNLIGHT
	SURFACE MOUNTED 120W/30W LED FLUORESCENT LIGHT
	300W, 300mm x 100mm, CEILING RECESSED FLUORESCENT LIGHTING FIXTURE
	SUSPENDED 200W HIGH BAY LUMINAIRE
	JUNCTION BOX
	SMOKE DETECTOR
	SIMPLEX CONVENIENCE OUTLET
	EMERGENCY LIGHT
	MANUAL PULL STATION
	STROBE LIGHT
	FIREMAN'S TELEPHONE JACK
	4.8 MM THK. HARDFOLEX LITE WITH METAL DOUBLE FURRING CHANNEL (VALER) 12W x 1.30 mm x 3.6m x 0.80mm THK. @ 600mm O.C. FIREMAN'S TELEPHONE JACK
	12mm THK. ACOUSTIC BOARD WITH METAL DOUBLE FURRING CHANNEL (VALER) 12W x 1.30 mm x 3.6m x 0.80mm THK. @ 600mm O.C.
	PAINTED OPEN CEILING / EXPOSED BLAS
	OPNCEILING BLAS

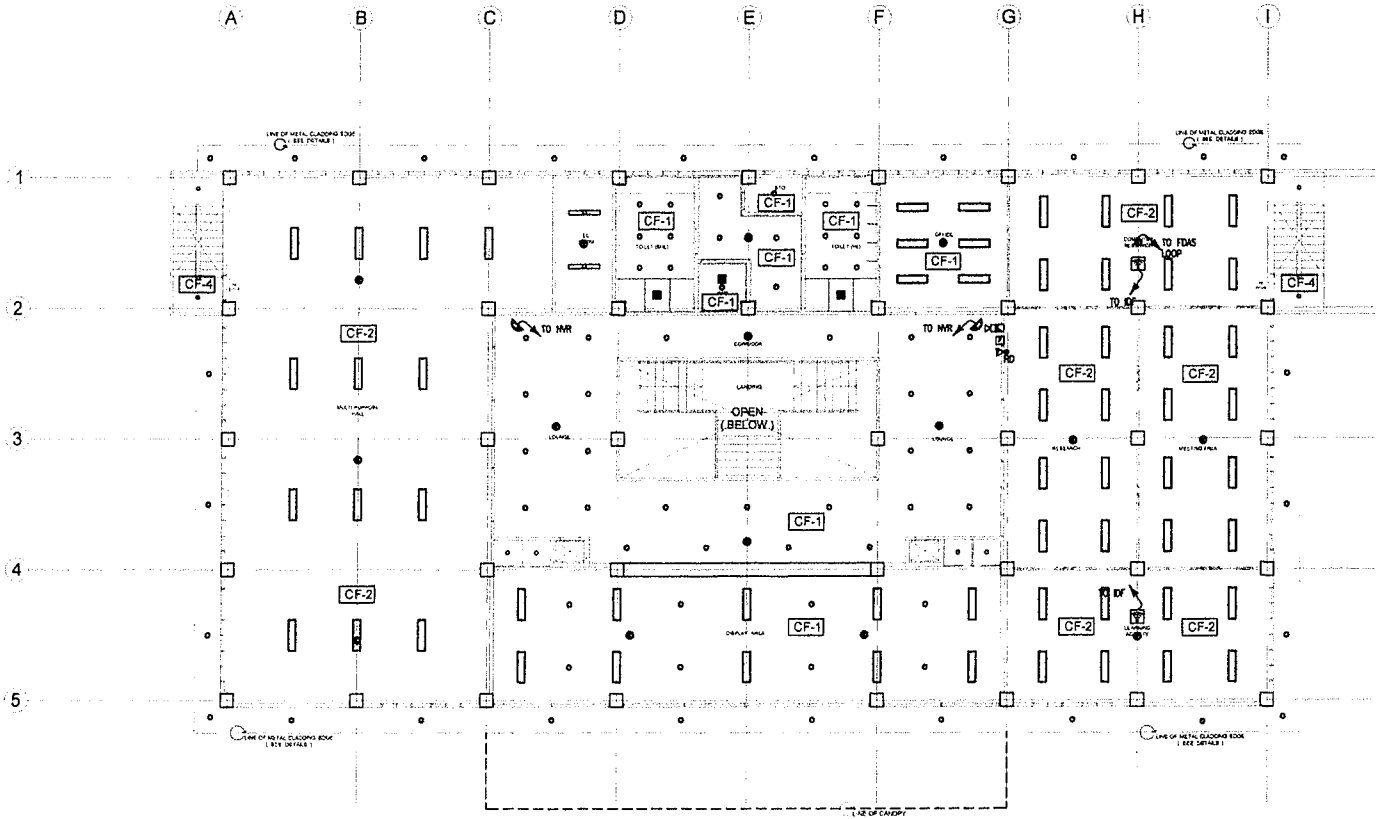

A
TESDA INNOVATION CENTER - DAVAO
PROPOSED SECOND FLOOR REFLECTED CEILING PLAN
 SCALE _____ 1:200MTS

TECHNICAL EDUCATION AND SKILLS DEVELOPMENT AUTHORITY	CONCURRED BY:	RECOMMENDING APPROVAL:	APPROVED BY:	PROJECT TITLE:	DESIGNED AND SPECIFICATIONS AND OTHER CONTRACT DOCUMENTS ARE THE PROPERTY OF THE ARCHITECT AND SHALL BE KEPT IN CONFIDENCE AND NOT BE REPRODUCED OR COPIED IN ANY MANNER WITHOUT THE WRITTEN CONSENT OF THE ARCHITECT. ANY VIOLATION OF THIS AGREEMENT SHALL BE SUBJECT TO LEGAL ACTION.	CADD BY:	PREPARED BY:	REVIEWED BY:	SUBMITTED BY:	SHEET CONTENTS:	SHEET NO.
	 DIR. DAVID B. BUNGALLON <small>EXECUTIVE DIRECTOR, NITESA</small>	 DIR. JIMMY O. DROZCO <small>SECTION CHIEF, DIRECTOR IN CHARGE, EPU</small>	 SEC. SIDRO S. LAPENA, PH.D., CSEE <small>DIRECTOR GENERAL, TECHNICAL EDUCATION AND SKILLS DEVELOPMENT AUTHORITY</small>	PROPOSED TESDA INNOVATION CENTER - DAVAO <small>LOCATION: RECAMPONA CAMPUS, FURNACE RD., TAMPARAN, DAVAO</small>	 MARIA LOURDES DE RAMOS <small>CAD OPERATOR, SPU-DOO</small>	 ARCH. CARLOS D. MANANDQUIL <small>ARCHITECT CONSULTANT</small>	 ARCH. MURIEL A. MENDOZA <small>ARCHITECT</small>	 ENGR. ROY LOUIS P. MINGARACAL <small>HEAD, STI-DOO</small>	AS SHOWN	A-6	

LEGEND AND SYMBOLS	
○	RECESSED MOUNTED, 18W LED DOWNLIGHT
□	SURFACE MOUNTED, 1800mm, 20W LED FLUORESCENT LIGHT
—	200V, 2000mm X 200mm, CEILING RECESSED FLUORESCENT LIGHTING FIXTURE
◆	SUSPENDED 200W HIGH BAY LUMINAIRE
⊙	JUNCTION BOX
●	SMOKE DETECTOR
⊕	SMFLEX CONVENIENCE OUTLET
⚡	EMERGENCY LIGHT
☐	MANUAL PULL STATION
☒	SMOKE LIGHT
▽	FIREMAN'S TELEPHONE JACK
CF-1	4 x 8 WALL THK, HANDFLEXIBLE WITH METAL DOUBLE TURNING CHANNELS, WALLS: 120mm x 30mm x 0.8mm THK, 400mm D.C. FIREMAN'S TELEPHONE JACK
CF-2	1200mm THK, ACOUSTIC BOARD WITH METAL DOUBLE TURNING CHANNELS, WALLS: 120mm x 30mm x 0.8mm THK, 400mm D.C.
CF-3	PAINTED OPEN CEILING / EXPOSED SLAB
CF-4	OPEN CEILING SLAB

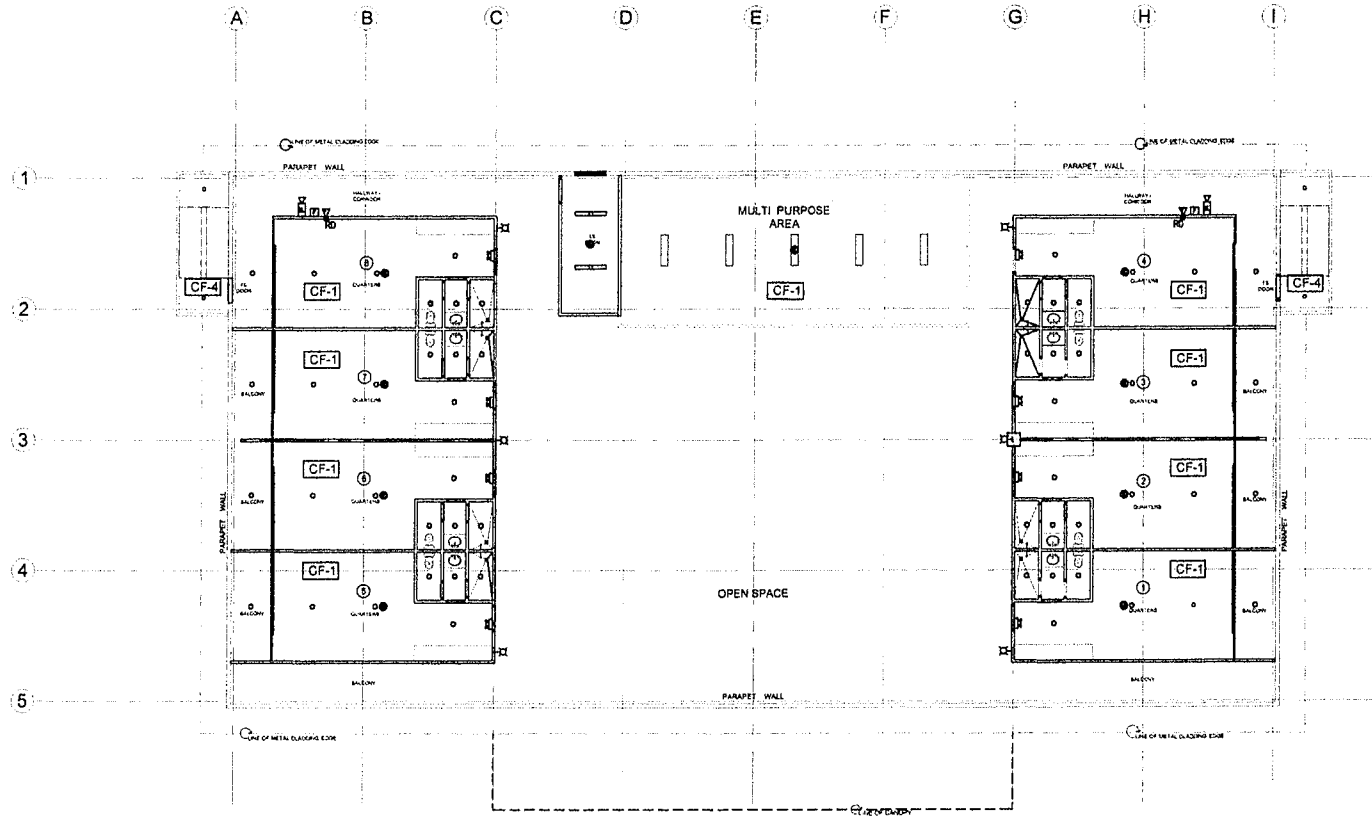

A
TESDA INNOVATION CENTER - DAVAO
PROPOSED ROOF DECK REFLECTED CEILING PLAN
 SCALE 1:200M/TS


TECHNICAL EDUCATION AND SKILLS DEVELOPMENT AUTHORITY	CONCURRED BY:	RECOMMENDING APPROVAL:	APPROVED BY:	PROJECT TITLE:	STANDARD AND SPECIFICATIONS AND CODE CONTRACT REGULATIONS ARE THE PROTECTIVE PROPERTY OF THE TECHNICAL EDUCATION AND SKILLS DEVELOPMENT AUTHORITY. ANY REPRODUCTION OR TRANSMISSION OF THIS DOCUMENT IN ANY FORM OR BY ANY MEANS WITHOUT THE WRITTEN PERMISSION OF THE TECHNICAL EDUCATION AND SKILLS DEVELOPMENT AUTHORITY IS STRICTLY PROHIBITED.	CADD BY:	PREPARED BY:	REVIEWED BY:	SUBMITTED BY:	SHEET CONTENTS:	SHEET NO.
	 <small>DIR. DAVID BUNCALLAN EXECUTIVE DIRECTOR, NITESD</small>	 <small>DIR. ARLET DUROZCO DIRECTOR GENERAL IN CHARGE, SPU</small>	 <small>SEC. ISIDRO S. LAPERA, PH.D., CSEE DIRECTOR GENERAL TECHNICAL EDUCATION AND SKILLS DEVELOPMENT AUTHORITY</small>	PROPOSED TESDA INNOVATION CENTER - DAVAO <small>LOCATION: RTC Supply Depot Compound, Purok Buntar, Brgy. Talaga, Davao City</small>	 <small>MARIA LOURDES F. DE RAMOS PRO OPERATOR, SPU/DOO</small>	 <small>ARCA CARLOS D. MARAÑON ARCHITECT CONSULTANT</small>	 <small>ARCA RUEL A. MENDOZA ARCHITECT CONSULTANT</small>	 <small>ENGR. RDN LOUIE P. MINGARAGAL HEAD, SPU/DOO</small>	AS SHOWN	A-7	

WALL FINISHES

WF-1	PLAIN CEMENT PLASTER PAINTED FINISH
WF-2	WALL PAINTED FINISH (SEE APPROVED SAMPLE)
WF-3	10MM CLEAR TEMPERED GLASS (BY OTHERS)
WF-4	300MM X 600MM GLAZED WALL TILES (HEIGHT 1.80 M)

FLOOR FINISHES

FF-1	800 MM X 800 MM NON SKID TILES (COLOR: PORCELAIN WHITE)
FF-2	PLAIN CEMENT FINISH IN EPOXY PRIMER (COLOR: GRAY)
FF-3	300MM X 300MM NON SKID TILES (DESIGN AND COLOR AS PER APPROVED)
FF-4	STAMP CONCRETE/CONC. FINISH
FF-5	300MM X 300MM VINYL TILES (COLOR AND DESIGN AS PER APPROVED)

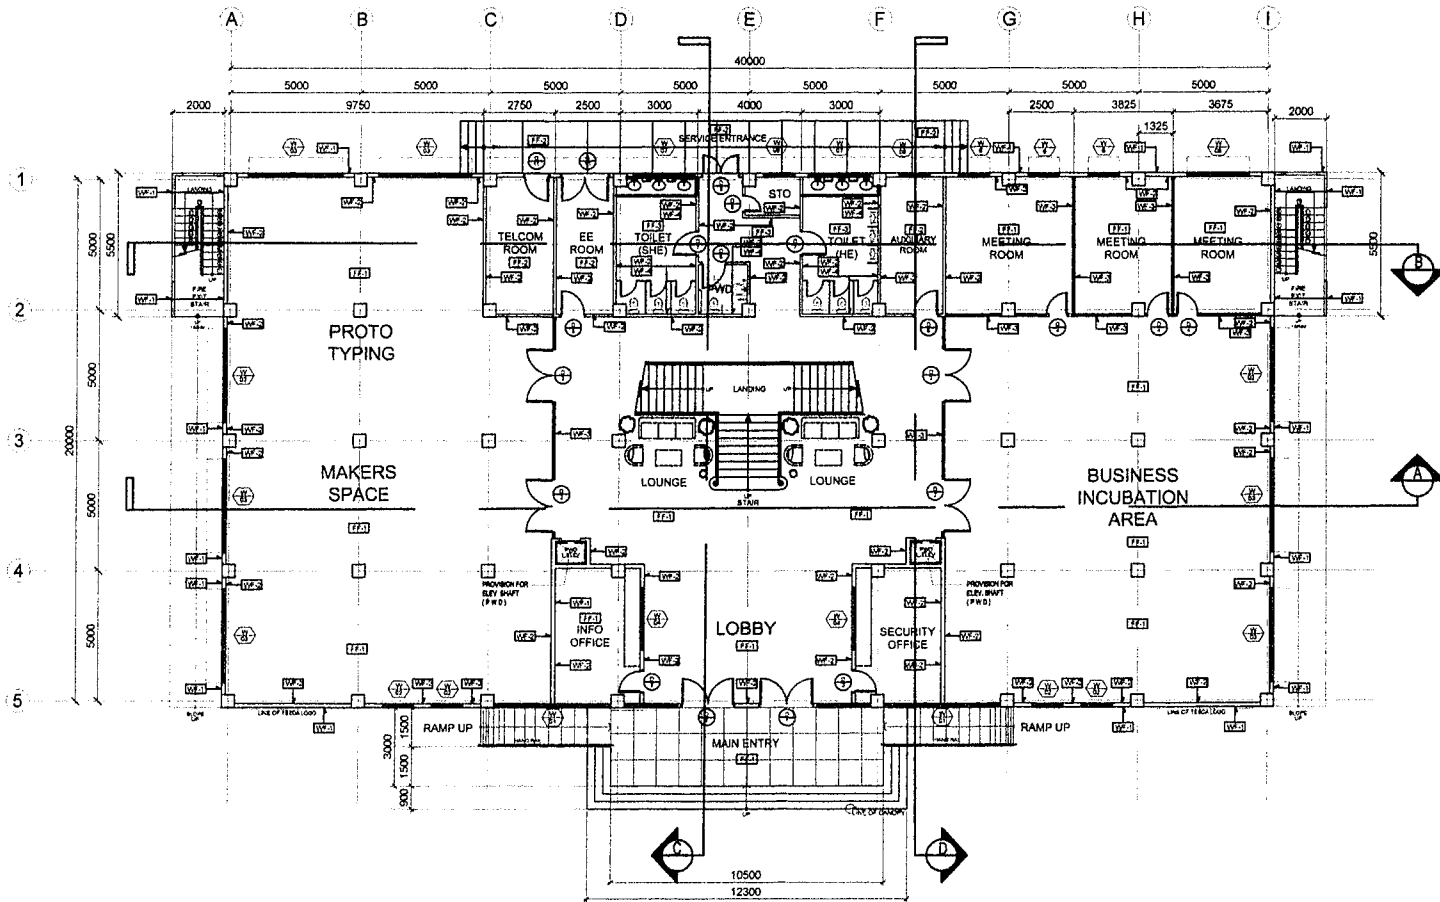

TESDA INNOVATION CENTER-DAVAO
A GROUND FLOOR FINISHES PLAN
 SCALE 1:200MTS


<p>TECHNICAL EDUCATION AND SKILLS DEVELOPMENT AUTHORITY</p>	CONCURRED BY: <i>[Signature]</i> DIR. DANING BUNGALLON EXECUTIVE DIRECTOR NITSDO	RECOMMENDING APPROVAL: <i>[Signature]</i> DIR. JULIET GROZCO DIRECTOR AS CHIEF OF STAFF, SDC DIRECTOR RICHARDE SPA	APPROVED BY: <i>[Signature]</i> SEC. ISIDRO S. LAPENA, PHD, CSEE DIRECTOR GENERAL TECHNICAL EDUCATION AND SKILLS DEVELOPMENT AUTHORITY	PROJECT TITLE: PROPOSED TESDA INNOVATION CENTER - DAVAO	DESIGNER AND SPECIFICATIONS AND OTHER CONTRACT DOCUMENTS ARE THE PROPERTY OF THE DESIGNER AND SHALL REMAIN HIS/HERS. ANY REPRODUCTION OR TRANSMISSION OF ANY PART OF THIS DOCUMENT WITHOUT THE WRITTEN CONSENT OF THE DESIGNER IS STRICTLY PROHIBITED. THE USER OF THIS DOCUMENT SHALL BE RESPONSIBLE FOR ANY DAMAGE TO PERSONS OR PROPERTY CAUSED BY THE USE OF THIS DOCUMENT.	CADD BY: <i>[Signature]</i> MARIN JURGES F. DE RAMOS CAD OPERATOR, SPU-003	PREPARED BY: <i>[Signature]</i> ARCH. CARLOS D. MANTARQUIL ARCHITECT CONSULTANT	REVIEWED BY: <i>[Signature]</i> ARCH. RIMEL A. ENDOZA ARCHITECT (SPL-003)	SUBMITTED BY: <i>[Signature]</i> ENGR. ROY LOUIS P. MINGARACAL HEAD, SPU-003	SHEET CONTENTS: AS SHOWN	SHEET NO. A- 8
	<p><small>LOCATION: SDC NITSDO Complex, Purok Bantay, Brgy. Tangay, Davao City</small></p>										

WALL FINISHES

WF-1	PLAIN CEMENT PLASTER PAINTED FINISH
WF-2	WALL PAINTED FINISH (SEE APPROVED SAMPLE)
WF-3	10MM CLEAR TEMPERED GLASS (BY OTHERS)
WF-4	300MM X 600MM GLAZED WALL TILES (HEIGHT 1.80 M)

FLOOR FINISHES

FF-1	600 MM X 600 MM NON SKID TILES (COLOR: PORCELAIN WHITE)
FF-2	PLAIN CEMENT FINISH IN EPOXY PRIMER (COLOR GRAY)
FF-3	300MM X 300MM NON SKID TILES (DESIGN AND COLOR AS PER APPROVED)
FF-4	STAMP CONCRETE/CONC. FINISH
FF-5	300MM X 300MM VINYL TILES (COLOR AND DESIGN AS PER APPROVED)

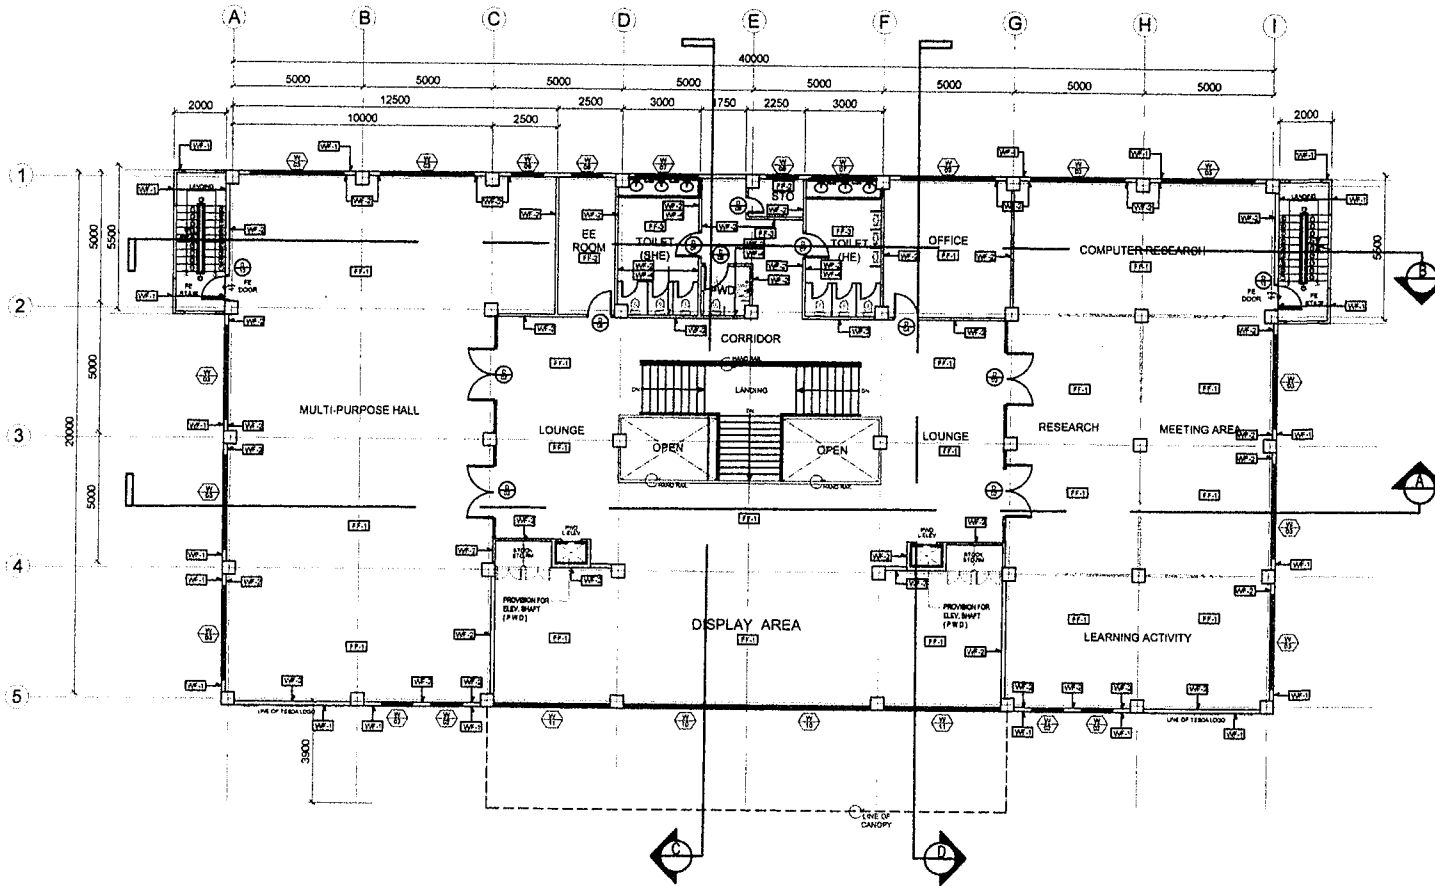

TESDA INNOVATION CENTER-DAVAO
A SECOND FLOOR FINISHES PLAN
 SCALE 1:200MTS



TECHNICAL EDUCATION AND SKILLS DEVELOPMENT AUTHORITY

CONCURRED BY:
 DIR. DAVID B. BUNGALLON
 EXECUTIVE DIRECTOR, NITELDO

RECOMMENDING APPROVAL:
 DIR. JOSE P. OROZCO
 DIRECTOR IN CHARGE
 DIRECTOR IN CHARGE, EPU

APPROVED BY:
 SEC. ISIDRO S. LAPENA, PH.D., CSEE
 DIRECTOR GENERAL
 TECHNICAL EDUCATION AND SKILLS DEVELOPMENT AUTHORITY

PROJECT TITLE:
 PROPOSED TESDA INNOVATION CENTER - DAVAO

OWNER AND ARCHITECTURE AND CIVIL CONTRACT DOCUMENTS ARE THE SOLE PROPERTY OF THE ARCHITECT. ANY REVISIONS TO THE CONTRACT DOCUMENTS SHALL BE MADE BY THE ARCHITECT.

CADD BY:
MARIA LOURDES F. DE RAMOS
 CADD OPERATOR, EPU/DO

PREPARED BY:
ARCH. CARLOS D. MAMANEVIL
 ARCHITECT CONSULTANT

REVIEWED BY:
ARCH. RAUNEL MENDOZA
 ARCHITECT/DO

SUBMITTED BY:
ENGR. ROY LOUIE P. MINGARACAL
 P.E./EPU

SHEET CONTENTS:
 AS SHOWN

SHEET NO.
 A-9