



SUPPLEMENTAL/BID BULLETIN

BID BULLETIN NO. 01

5 October 2020

TESDA Office of the Deputy Director General for Technical Education and Skills Development Operations Control No:	
RECEIVED	RELEASED
Name: <u>POC</u>	Name: <u>ADLAN</u>
Date: <u>10-5-2020</u>	Date: <u>10-05-20</u>
Time: <u>6:21 pm</u>	Time: <u>7:10</u>

Name of Project: **Supply, Delivery, and Installation of Modular Partitions and Mobile Pedestal for Fifth and Sixth Floors of the Central Office Administration Building**

Approved Budget for the Contract: **₱ 4,146,813.06**

During the pre-bid conference held on 29 September 2020 and pursuant to Section 22.5 of the 2016 Revised Implementing Rules and Regulations of Republic Act No. 9184, the following items in the Bidding Documents and the queries or request for clarification of the prospective bidders are hereby clarified:

TECHNICAL SPECIFICATIONS

• **Queries from The Prospective Bidders**

a. **Progress Home and Office Furnishing**

QUERY # 1	What is the total layout of the area for designs of any kind?
RESPONSE	The final layout plan will be provided to the awarded bidder. It does not affect the procurement since the considerations are more on compliance to the quantity, the technical specifications and designs. Furthermore, interested bidders can coordinate with the Secretariat and End-User to visit the area in order to see the actual venue.
QUERY # 2	Clarification on the Dimension of the Table 1.5m in the Technical Specification but 1.40m in the drawing? As well as the table top measured for 0.60m, if it does include already the partition?
RESPONSE	The 1.5m is the external width and the internal width of 1.4m refers to the table top. The 0.60 m is the width of the table top which does not include the partition.

b. **Asahi Design Centre**

QUERY # 1	If it was intended not to have railways at the bottom of the partition as railways is normally provided in the standard office partition but the drawing provides and shows the full fabric with the outlet at the top of the table.
------------------	--

K



RESPONSE	Yes, the TESDA specifications do not require railways at the bottom of the partition but one of the requirements is to have a convenience outlet at the top of the table.				
QUERY # 2	Which will prevail between the Technical Specs and the Drawing since the color of the Fabric Partition as specified in the Technical specifications is Gray but appeared to be two-tone (Blue and Gray) in the Drawing/image?				
RESPONSE	<p>After due consideration and in coordination with the End-user and TWG, the BAC decided to amend the requirement under Item No. 1 of Section VII. Technical Specifications of the Bidding Documents into:</p> <table border="1"> <thead> <tr> <th>ORIGINAL</th> <th>AMENDED</th> </tr> </thead> <tbody> <tr> <td> <ul style="list-style-type: none"> Fabric Partition; Color (Gray); dimensions is as per inside edge to edge of aluminum frame as per plan. </td> <td> <ul style="list-style-type: none"> Fabric Partition; <u>Color (blue) on upper portion of the partition and (gray) at bottom. See Annex "A"</u> </td> </tr> </tbody> </table>	ORIGINAL	AMENDED	<ul style="list-style-type: none"> Fabric Partition; Color (Gray); dimensions is as per inside edge to edge of aluminum frame as per plan. 	<ul style="list-style-type: none"> Fabric Partition; <u>Color (blue) on upper portion of the partition and (gray) at bottom. See Annex "A"</u>
ORIGINAL	AMENDED				
<ul style="list-style-type: none"> Fabric Partition; Color (Gray); dimensions is as per inside edge to edge of aluminum frame as per plan. 	<ul style="list-style-type: none"> Fabric Partition; <u>Color (blue) on upper portion of the partition and (gray) at bottom. See Annex "A"</u> 				
QUERY # 3	Clarification on the required Panaflex if fixed as indicated in the Technical Specifications is 4mm thick Panaflex (clear) Partition while in the drawing is Clear Glass Partition.				
RESPONSE	<p>After due consideration and in coordination with the End-user and TWG, the BAC decided to amend the requirement under Item No. 1 of Section VII. Technical Specifications of the Bidding Documents into:</p> <table border="1"> <thead> <tr> <th>ORIGINAL</th> <th>AMENDED</th> </tr> </thead> <tbody> <tr> <td> <ul style="list-style-type: none"> 4 mm THK Panaflex (clear) partition; </td> <td> <ul style="list-style-type: none"> 4 mm THK <u>Clear Tempered Glass</u> partition. See Annex "A" </td> </tr> </tbody> </table>	ORIGINAL	AMENDED	<ul style="list-style-type: none"> 4 mm THK Panaflex (clear) partition; 	<ul style="list-style-type: none"> 4 mm THK <u>Clear Tempered Glass</u> partition. See Annex "A"
ORIGINAL	AMENDED				
<ul style="list-style-type: none"> 4 mm THK Panaflex (clear) partition; 	<ul style="list-style-type: none"> 4 mm THK <u>Clear Tempered Glass</u> partition. See Annex "A" 				
QUERY # 4	Estimated 50mm thick partition, if it will not create conflict in the area to possibly have 6cm increase based on the minimum 5cm.				
RESPONSE	After due consideration and in coordination with the End-user and TWG, the BAC decided that the 50mm thickness of the partition shall remain, allowing a tolerance of +/- 3mm.				

K

c. Lee Designs Inds. Inc.

QUERY # 1	Thickness of Partition. To request if possible, to have at least 5cm, for the 4mm thick Clear Glass Partition indicated in the Drawing to accommodate wire management requirement such as electrical wire and telephone wire? Also noted the absence of the specification for the whole partition and asked if the 5cm thickness for the whole partition is acceptable.
RESPONSE	The 5cm thickness applies to all partitions, including the provision for the Clear Tempered Glass, as specified in the Drawing Plan.

d. CUBIXOFFICE, INC.


QUERY # 1	Required Formica Laminate Finish if possible, to have other brand of HPL (High Pressure Laminate)?				
RESPONSE	<p>After due consideration and in coordination with the End-user and TWG, the BAC decided to amend the requirement under Item No. 1 of Section VII. Technical Specifications of the Bidding Documents into:</p> <table border="1" data-bbox="551 1003 1370 1193"> <thead> <tr> <th data-bbox="551 1003 959 1041">ORIGINAL</th> <th data-bbox="959 1003 1370 1041">AMENDED</th> </tr> </thead> <tbody> <tr> <td data-bbox="551 1041 959 1193"> <ul style="list-style-type: none"> Formica Laminate Finish (White). </td> <td data-bbox="959 1041 1370 1193"> <ul style="list-style-type: none"> <u>High Pressure Laminate (HPL) (White);</u> </td> </tr> </tbody> </table>	ORIGINAL	AMENDED	<ul style="list-style-type: none"> Formica Laminate Finish (White). 	<ul style="list-style-type: none"> <u>High Pressure Laminate (HPL) (White);</u>
ORIGINAL	AMENDED				
<ul style="list-style-type: none"> Formica Laminate Finish (White). 	<ul style="list-style-type: none"> <u>High Pressure Laminate (HPL) (White);</u> 				
QUERY # 2	Required 56.5cm depth of Mobile pedestal if possible, to consider it based on the standard dimension which is 56cm?				
RESPONSE	<p>After due consideration and in coordination with the End-user and TWG, the BAC decided to amend the technical dimension specifically the depth under Item No. 2 of Section VII. Technical Specifications of the Bidding Documents into:</p> <table border="1" data-bbox="551 1601 1370 1682"> <thead> <tr> <th data-bbox="551 1601 959 1639">ORIGINAL</th> <th data-bbox="959 1601 1370 1639">AMENDED</th> </tr> </thead> <tbody> <tr> <td data-bbox="551 1639 959 1682"> <ul style="list-style-type: none"> 56.5 cm (depth) </td> <td data-bbox="959 1639 1370 1682">56 – 57cm (depth)</td> </tr> </tbody> </table>	ORIGINAL	AMENDED	<ul style="list-style-type: none"> 56.5 cm (depth) 	56 – 57cm (depth)
ORIGINAL	AMENDED				
<ul style="list-style-type: none"> 56.5 cm (depth) 	56 – 57cm (depth)				

hi

ORIGINAL	AMENDED
<p>Modular Partitions</p> <ul style="list-style-type: none"> • ¾" THK Plyboard; Formica Laminate Finish (White); 0.60m from side frame and 1.50m span each sides & maximum height from floor (see full details on attached plan). • 4 mm THK Panaflex (clear) partition; 0.45m width, length as per actual size from inside edge to edge of aluminum framing with maximum tolerance of 0.5mm; 0.30m from table top finish (see full details on attached plan); • Table bracket (2" x 2 ½" x 1") L x W x D; minimum thickness of 2mm. • Fabric Partition; Color (Gray); dimensions is as per inside edge to edge of aluminum frame as per plan. • Powdered Coated Aluminum Frame; 0.60m from side frame and 1.50m span of each sides & maximum height from floor (see full details on attached plan). • Convenience Outlet (Two gang, Universal) 	<ul style="list-style-type: none"> • ¾" THK Plyboard; High-pressure laminate (HPL) (White); 0.60m from side frame and 1.50m span each sides & maximum height from floor (see full details on attached plan). • 4 mm THK Clear Tempered Glass partition; 0.45m width, length as per actual size from inside edge to edge of aluminum framing with maximum tolerance of 0.5mm; 0.30m from table top finish (see full details on attached plan); • Table bracket (2" x 2 ½" x 1") L x W x D; minimum thickness of 2mm. • Fabric Partition; Color (blue) on upper portion of the partition and (gray) at bottom. See Annex "A" • Partition thickness / Bone frame 5cm • Powdered Coated Aluminum Frame; 0.60m from side frame and 1.50m span of each sides & maximum height from floor (see full details on attached plan). • Convenience Outlet (Two gang, Universal)
<p>Mobile Pedestal</p> <ul style="list-style-type: none"> • Mobile pedestal with 3 drawers including 1 central lock, 1 pen tray, 1 file divider and 5 castors • Material: steel with powder coating • Actual Dimensions: 40 (w) x 56.5 (d) x 65.5 (h) cm • Color: Gray 	<ul style="list-style-type: none"> • Mobile pedestal with 3 drawers including 1 central lock, 1 pen tray, 1 file divider and 5 castors • Material: steel with powder coating • Actual Dimensions: 40 (w) x 56 - 57 (d) x 65.5 (h) cm • Color: Gray

For the information and guidance of all concerned.


DDG LINA C. SARMIENTO
 Chairperson
 Bids and Awards Committee

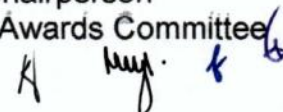

Revised

Section VII. Technical Specifications

NAME OF THE PROJECT : **Supply, Delivery and Installation of Modular Partitions and Mobile Pedestal for 5th and 6th Floors of the TESDA Central Office Administration Building**

APPROVED BUDGET FOR THE CONTRACT : **Four Million One Hundred Forty-Six Thousand Eight Hundred Thirteen and 06/100 (P4,146,813.06) vat inclusive**

No.	Items	Qty	Statement of Compliance*	Make Brand / Model	Reference
1	<ul style="list-style-type: none">• ¾" THK Plyboard; High Pressure Laminate (HPL) (White); 0.60m from side frame and 1.50m span each sides & maximum height from floor (see full details on attached plan).• 4 mm THK Clear Tempered Glass partition; 0.45m width, length as per actual size from inside edge to edge of aluminum framing with maximum tolerance of 0.5mm; 0.30m from table top finish (see full details on attached plan);• Table bracket (2" x 2 ½" x 1") L x W x D; minimum thickness of 2mm.• Fabric Partition; Color (blue) on upper portion of the partition and (gray) at bottom. See Annex "A"• Partition thickness / Bone frame 5cm• Powdered Coated Aluminum Frame; 0.60m	200 units (as per design)			


[Handwritten signature and initials]

No.	Items	Qty	Statement of Compliance*	Make Brand / Model	Reference
	from side frame and 1.50m span of each sides & maximum height from floor (see full details on attached plan). <ul style="list-style-type: none"> • Convenience Outlet (Two gang, Universal) 				
2	Mobile Pedestal <ul style="list-style-type: none"> • Mobile pedestal with 3 drawers including 1 central lock, 1 pen tray, 1 file divider and 5 castors • Material: steel with powder coating • Actual Dimensions: 40 (w) x 56 - 57 (d) x 65.5 (h) cm • Color: Gray 	200 units			

* Bidders must state here either "Comply" or "Not Comply" against each of the individual parameters of each Specification stating the corresponding performance parameter of the equipment offered. Statements of "Comply" or "Not Comply" must be supported by evidence in a Bidders Bid and cross-referenced to that evidence. Evidence shall be in the form of manufacturer's un-amended sales literature, unconditional statements of specification and compliance issued by the manufacturer, samples, independent test data etc., as appropriate. A statement that is not supported by evidence or is subsequently found to be contradicted by the evidence presented will render the Bid under evaluation liable for rejection. A statement either in the Bidders statement of compliance or the supporting evidence that is found to be false either during Bid evaluation, post-qualification or the execution of the Contract may be regarded as fraudulent and render the Bidder or supplier liable for prosecution subject to the provisions of **ITB Clause Error! Reference source not found.** and/or **GCC Clause Error! Reference source not found.**


I hereby certify that the statement of compliance to the foregoing technical specifications are true and correct, otherwise, if found to be false either during bid evaluation or post-qualification, the same shall give rise to automatic disqualification of our bid.

<hr/> Name of Company/Bidder	<hr/> Signature over Printed Name of Authorized Representative	<hr/> Date
-------------------------------------	---	-------------------

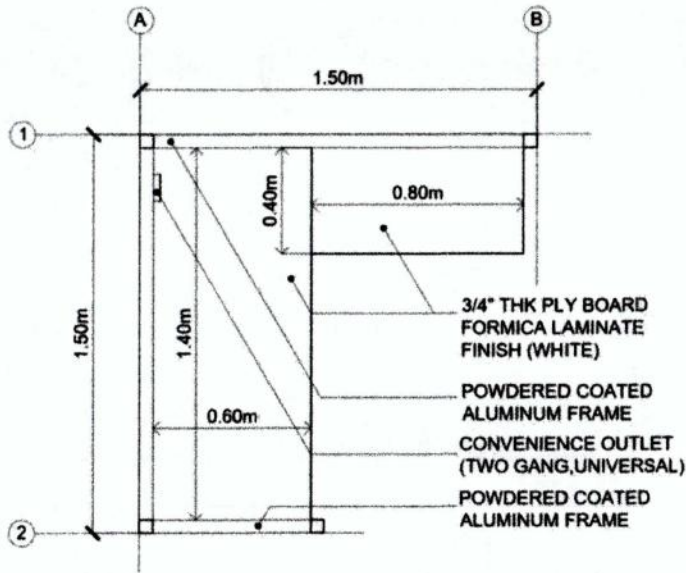


TESDA MAIN BUILDING 1
PROPOSED OFFICE PARTITION PLAN

SCALE: 1:20 m

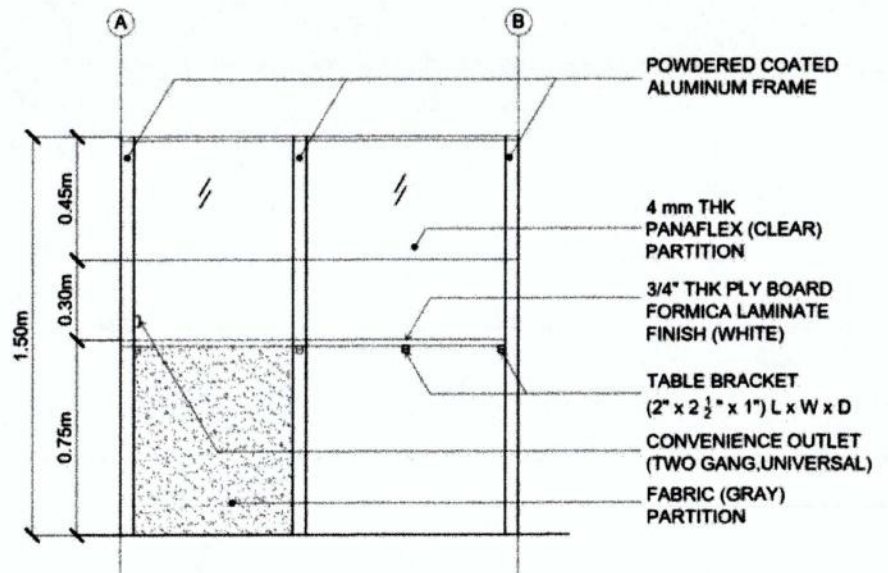

TESDA MAIN BUILDING 1
PROPOSED OFFICE PARTITION ELEVATION

SCALE: 1:20 m

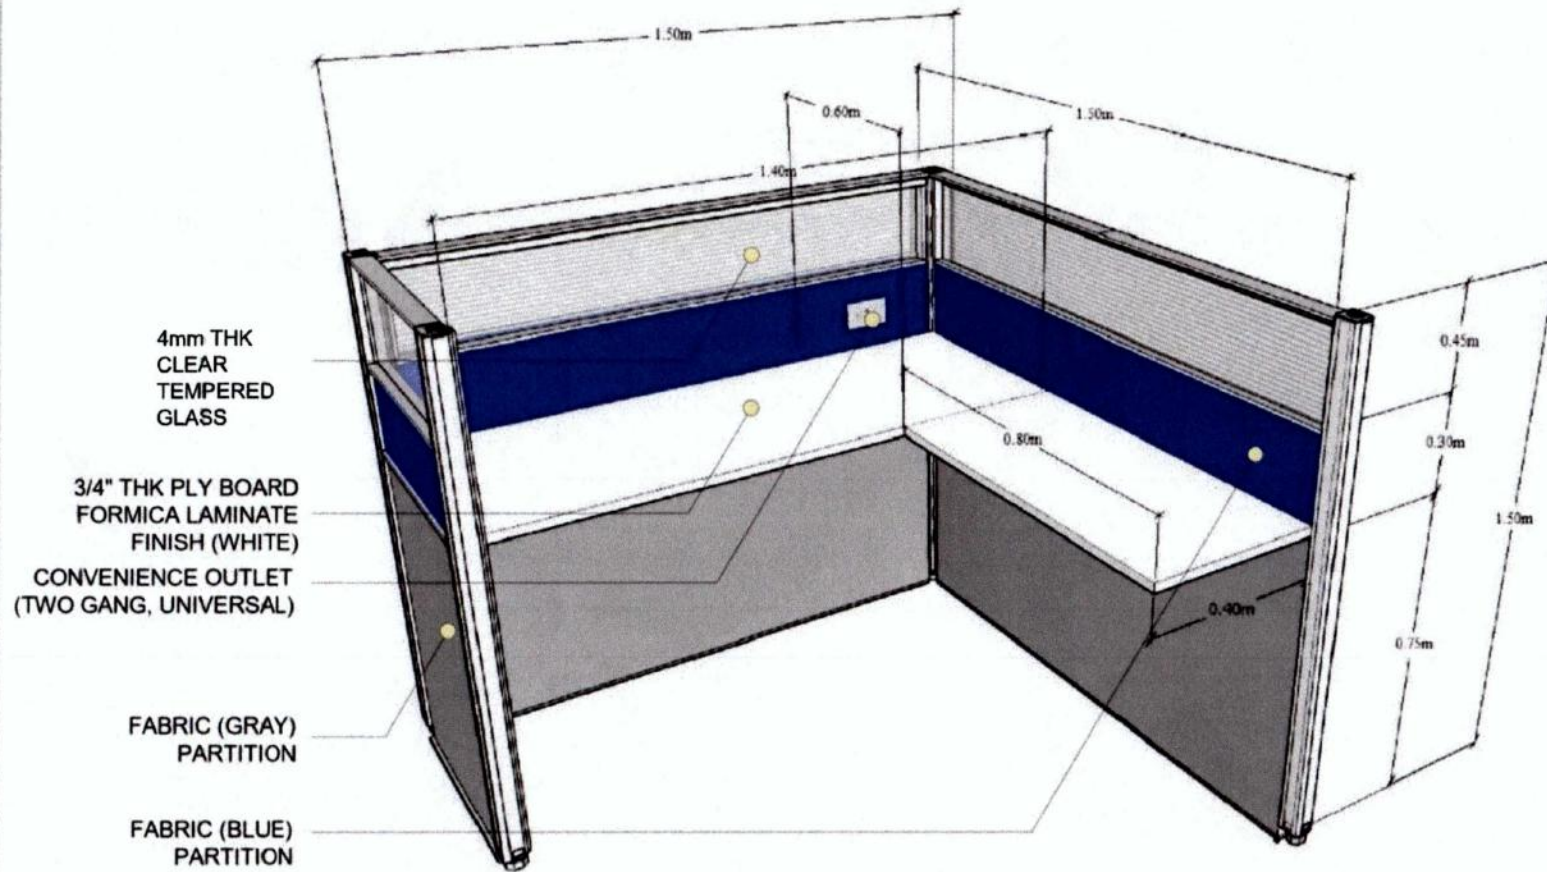


4mm THK
CLEAR
TEMPERED
GLASS

3/4" THK PLY BOARD
FORMICA LAMINATE
FINISH (WHITE)
CONVENIENCE OUTLET
(TWO GANG, UNIVERSAL)

FABRIC (GRAY)
PARTITION


FABRIC (BLUE)
PARTITION

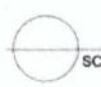

TESDA MAIN BUILDING 1
PROPOSED OFFICE PARTITION ISOMETRIC


SCALE:

NTS

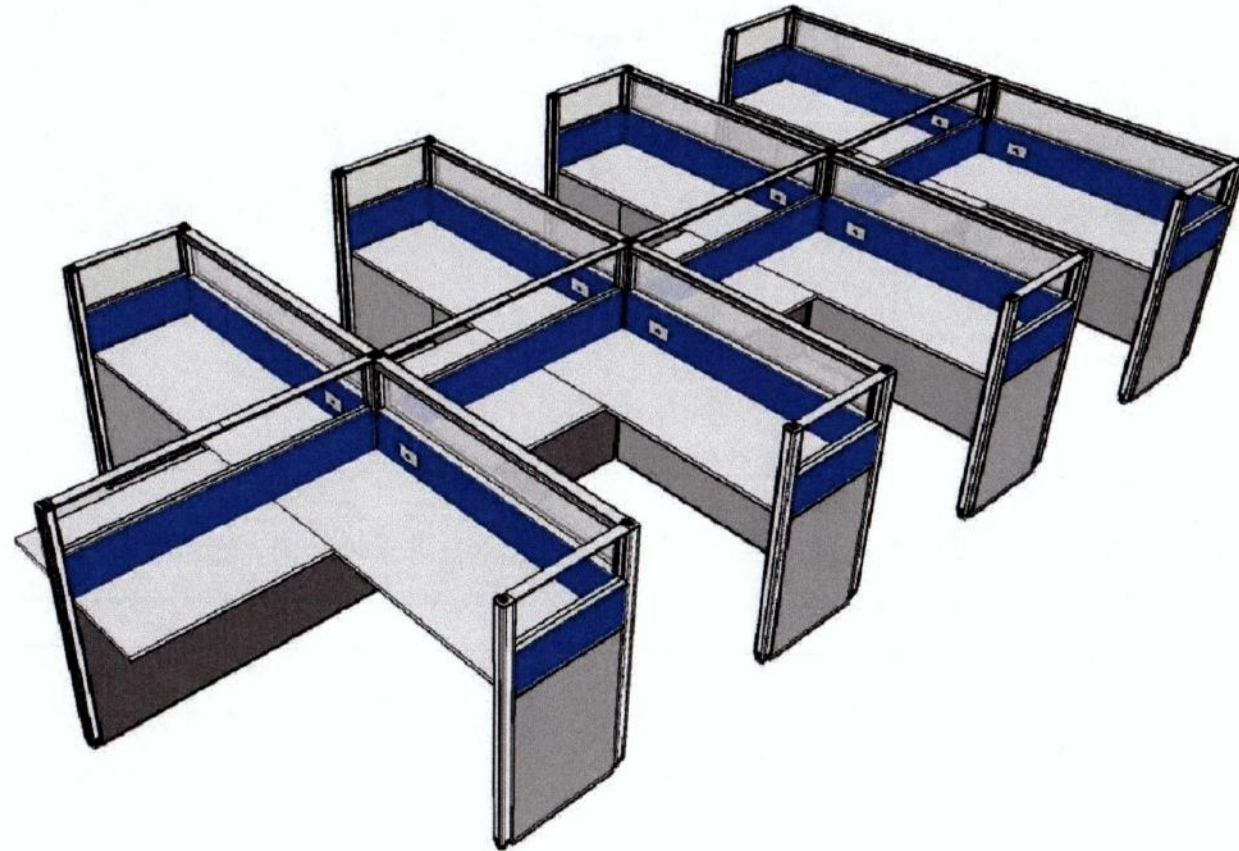

TESDA MAIN BUILDING 1
PROPOSED OFFICE PARTITION ISOMETRIC
SCALE: _____ NTS

A handwritten signature or set of initials in the bottom left corner of the page, written in black ink.

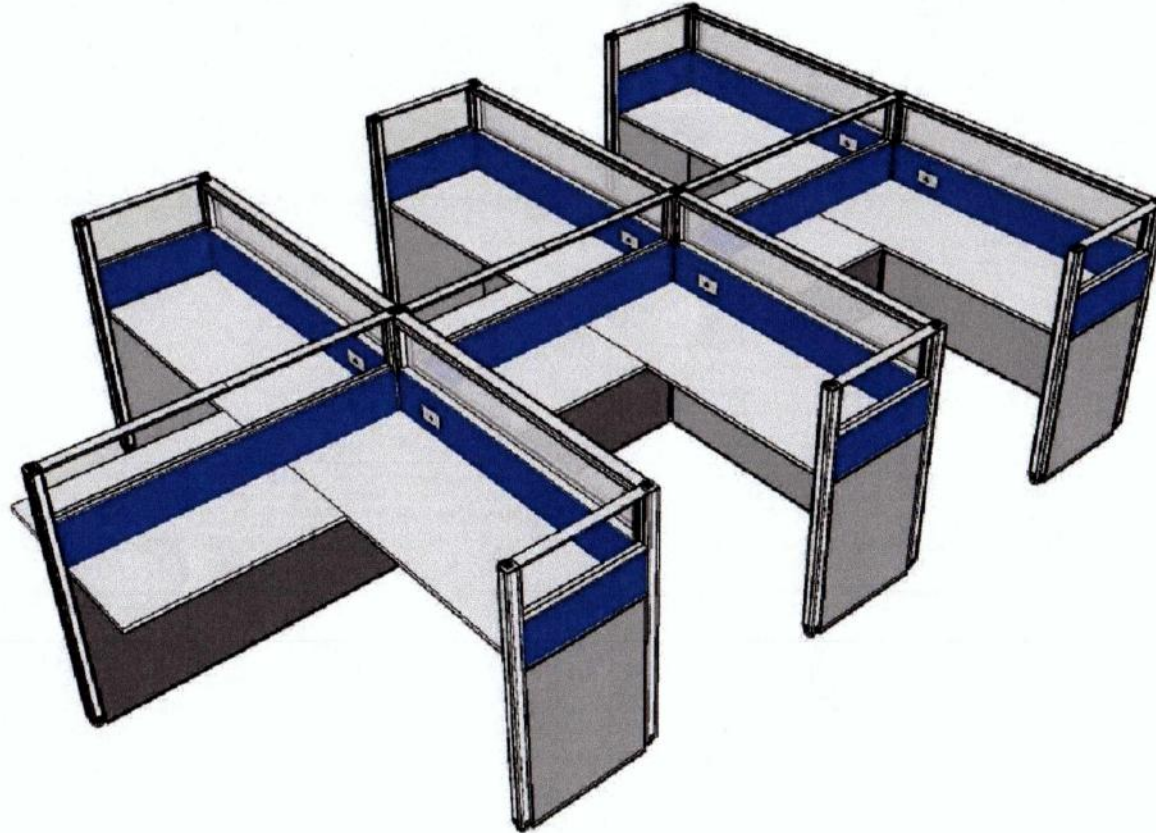

TESDA MAIN BUILDING 1
PROPOSED OFFICE PARTITION ISOMETRIC
SCALE: NTS

[Handwritten signature]
1/2



- Mobile Pedestal with 3 Drawers including 1 Central Lock, 1 Pen Tray, 1 File Divider and 5 Castors
- Material: Steel with Powder Coating
- Actual Dimensions: 40 (w) x 56-57 (d) x 65.5 (h)cm
- Color: Gray

[Handwritten signature]

**TEST PARAMETERS FOR THE SUPPLY, DELIVERY, AND INSTALLATION OF MODULAR
PARTITIONS AND MOBILE PEDESTAL FOR 5TH AND 6TH FLOORS OF THE TESDA
CENTRAL OFFICE ADMINISTRATION BUILDING**

PARTICULARS	FINDINGS		REMARKS
	PASS	FAIL	
Table Top ¾"Thick Ply Board with tolerance of +/- 1/16" max., High Pressure Laminate (White) (Please See Details in Annex A)			
Framing Powdered Coated Aluminum Frame (Please See Details in Annex A)			
Power Outlet Convenience Outlet Two Gang Universal Please See Details in Annex A)			
Partition (Upper) 4 mm Thick Clear Tempered Glass Partition with tolerance of +/- 0.5mm maximum (Please See Details in Annex A)			
Partition (Middle) Fabric Blue Partition (Please See Details in Annex A)			
Partition (Lower) Fabric Gray Partition (Please See Details in Annex A)			
Partition thickness / Bone frame 5cm with tolerance of +/- 3mm maximum			
Table Bracket 2" x 2 ½" x 1" (L x W x D) with tolerance of +/- 1/16" in all sides (Please See Details in Annex A)			

PARTICULARS	FINDINGS		REMARKS
	PASS	FAIL	
Mobile Pedestal 3 Drawers including 1 Central Lock, 1 Pen Tray, 1 File Divider, 5 Castors, Powdered Coated Finish, 40 (w) x 56 - 57 (d) x 65.5 (h) cm with tolerance of +/- 3mm in both width (w) and height (h), Color Gray (Please See Details in Annex A)			
Inspected by TESDA Representative:	Signature:	Date:	
Witnessed by Company Representative:	Signature:	Date:	

I hereby certify that the statement of compliance to the foregoing technical specifications are true and correct, otherwise, if found to be false either during bid evaluation or post-qualification, the same shall give rise to automatic disqualification of our bid.

Name of Company/Bidder	Signature over Printed Name of Authorized Representative	Date